




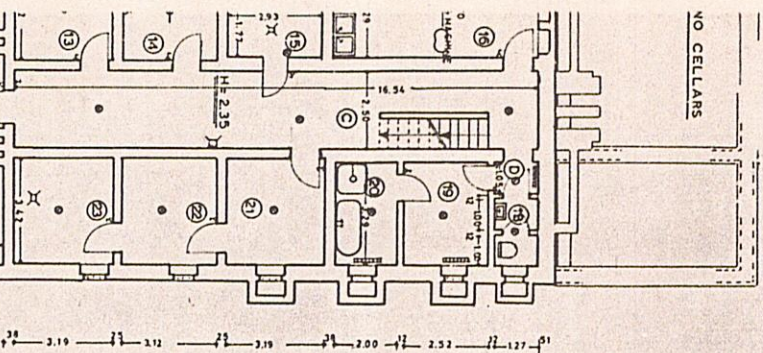

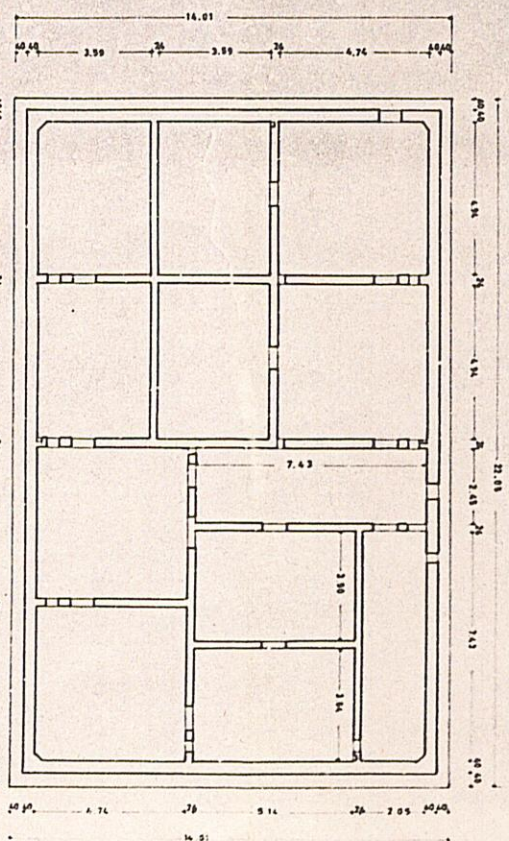

| ROOM | m <sup>2</sup> | USE |
|------|----------------|-----|
| 27   | 15.36          |     |
| 28   | 16.25          |     |
| 29   | 22.98          |     |
| 30   | 13.87          |     |
| 31   | 187.33         |     |
| 32   | 12.06          |     |
| 33   | 9.27           |     |
| 34   | 38.59          |     |
| 35   | 2.66           |     |
| 36   | 20.09          |     |
| 37   | 45.29          |     |
| 38   | 12.64          |     |
| 39   | 15.13          |     |
| 40   | 6.56           |     |
| 41   | 10.21          |     |
| 42   | 27.36          |     |
| 43   | 13.89          |     |
| 44   | 4.54           |     |
| A    | 11.11          |     |
| B    | 15.36          |     |
| C    | 41.35          |     |
| D    | 1.30           |     |
| E    | 11.01          |     |
| F    | 56.60          |     |
| G    | 11.76          |     |

622.57

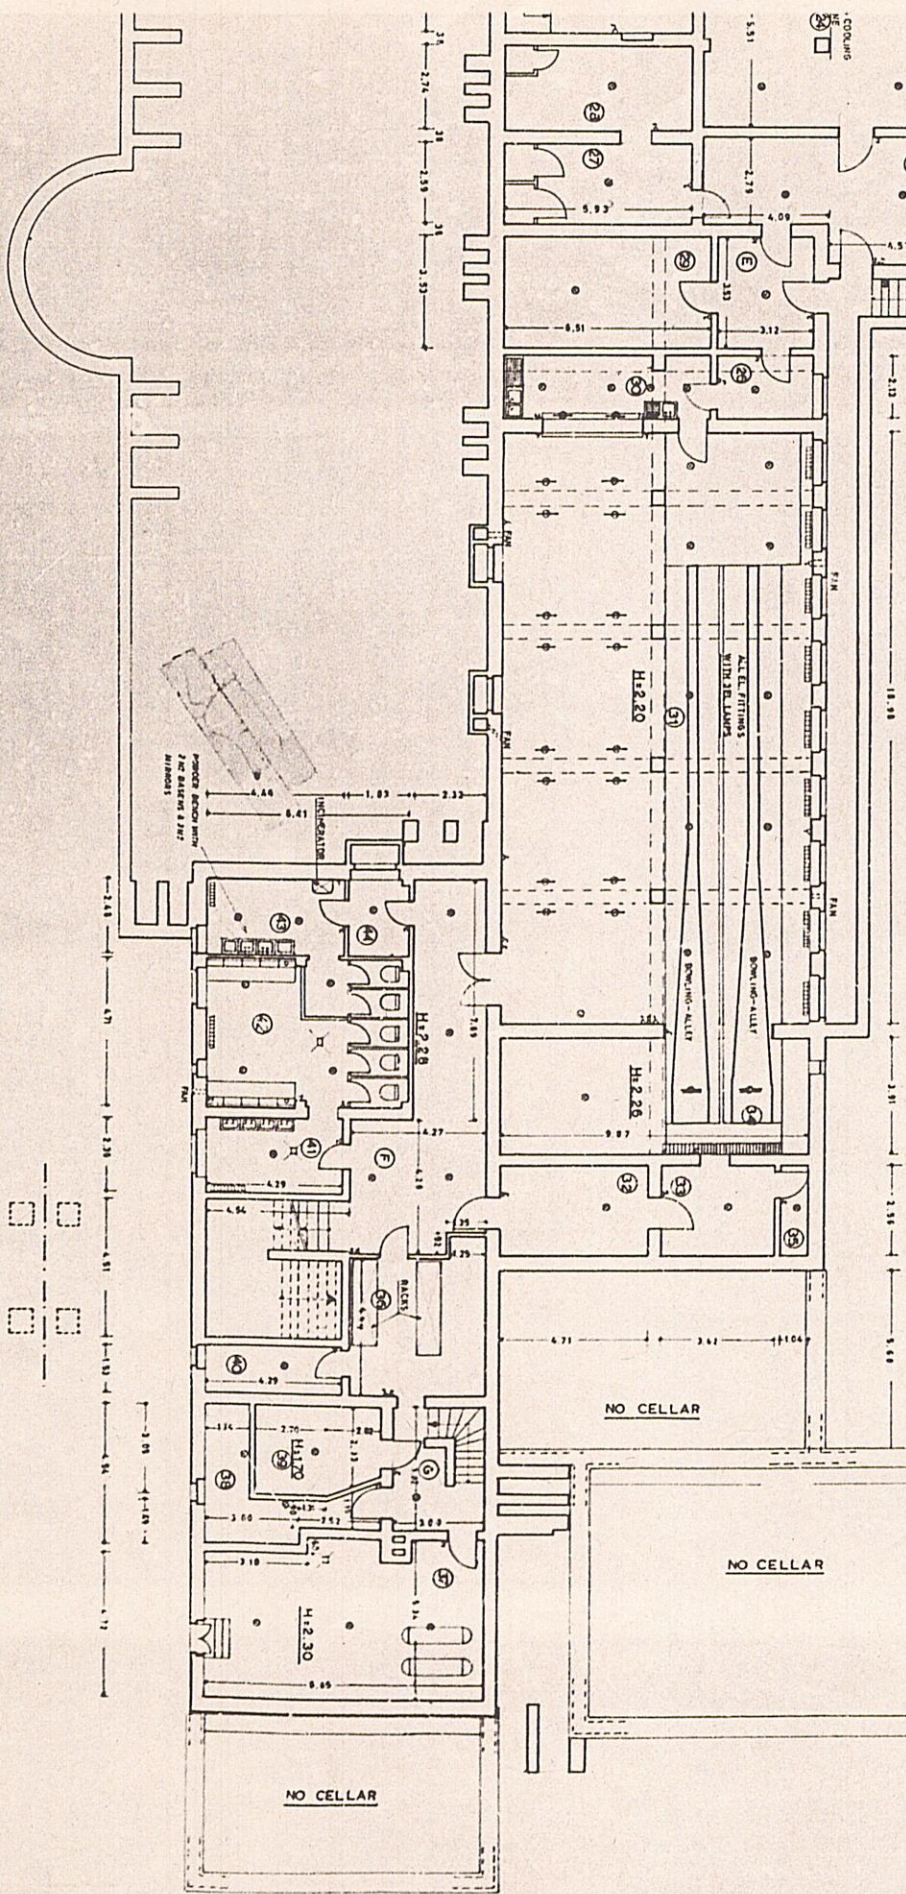

FOUNDATION PLAN (NO CELLARS)

K 36 (NAAFID)

|                 |  |                                  |  |                        |  |                                   |  |
|-----------------|--|----------------------------------|--|------------------------|--|-----------------------------------|--|
| SCALE<br>1:100  |  | 1 (BR) CORPS WO<br>AWO RADERBORN |  | GWO DETMOLD<br>OC UNIT |  | FIRE INSPECTION<br>MEDICAL BRANCH |  |
| DATE: 22.3.1983 |  |                                  |  |                        |  |                                   |  |

| NOV 20 | DATE    | REVISIONS | NO |
|--------|---------|-----------|----|
| 1      | 11.6.83 |           | 1  |
| 2      | 11.6.83 |           | 2  |


DRWG N<sup>o</sup>

AREA WORKS OFFICE

HOB/DT/146


| ROOM | m <sup>2</sup> | USE                     |
|------|----------------|-------------------------|
| 1    | 4.69           | ANTI-ROOM TO LOILET     |
| 2    | 21.56          | TOILETS                 |
| 3    | 4.20           | CLEANING ROOM           |
| 4    | 10.7.79        | REST ROOM               |
| 5    | 5.5.53         | BILLARD ROOM            |
| 6    | 11.92          | SPORTS STORES           |
| 7    | 12.94          | BATH                    |
| 8    | 3.07           | TOILET                  |
| 9    | 7.0.00         | REST ROOM               |
| 10   | 14.1.00        | CHL. S. MEAL RESTAURANT |
| 11   | 14.2.6         | PASSAGE & STAIRCASE     |
| 12   | 3.5.70         | HALL & ENTRANCE         |
| 13   | 3.3.00         | PASSAGE                 |
| 14   | 14.7.3         | OFFICE                  |
| 15   | 3.5.10         | KITCHEN                 |
| 16   | 1.0.12         | LOBBY                   |
| 17   | 1.0.92         | VEGETABLE CLEAN ROOM    |
| 18   | 9.63           | VEGETABLE STORES        |
| 19   | 1.2.25         | GENERAL STOCK ROOM      |
| 20   | 20.5.5         | STAFF ROOM              |
| 21   | 20.5.5         | TOILET                  |
| 22   | 4.7.3          | STOCK ROOM              |
| 23   | 1.7.15         | STOCK ROOM              |
| 24   | 1.0.92         | LABOR                   |
| 25   | 1.0.12         | WASH-UP                 |
| 26   | 20.3.3         | ENTRANCE & PASSAGE      |
| A    | 1.2.25         | STAIRCASE               |
| B    | 1.2.47         | STAIRCASE               |
| C    | 1.3.45         | PASSAGE                 |
| D    | 4.9.38         | ENTRANCE                |

800,31

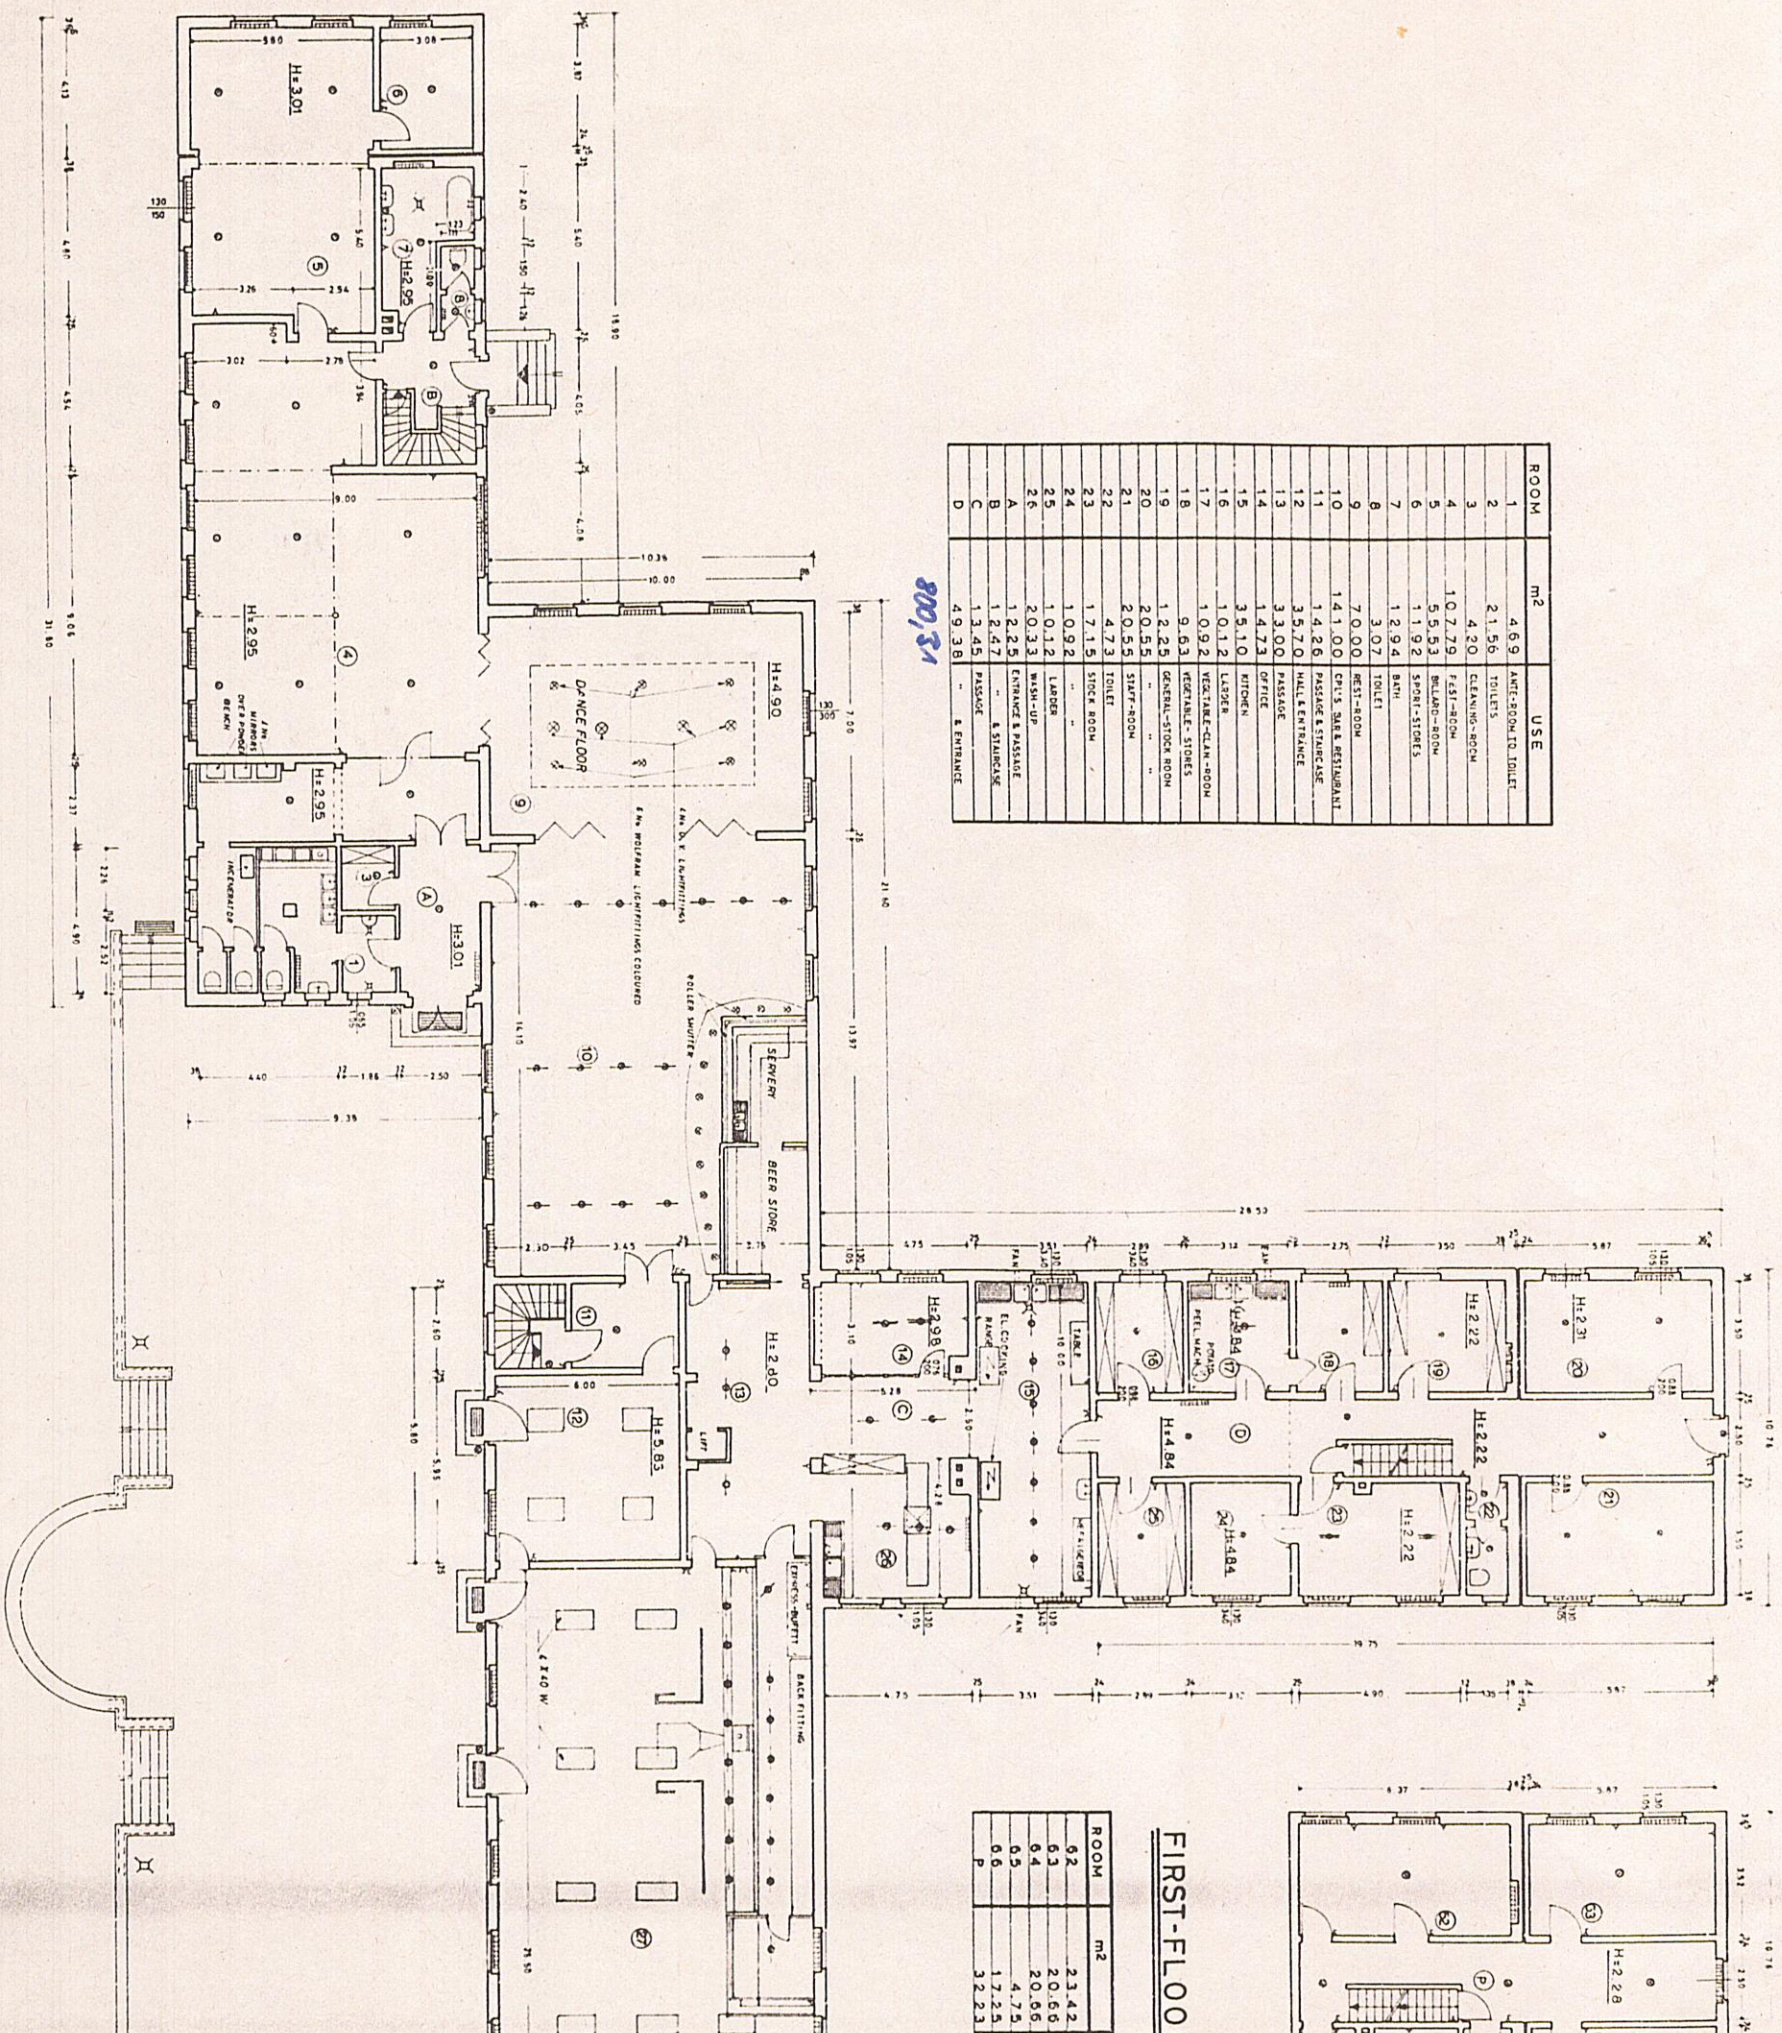

GROUND-FLOOR

| ROOM | m <sup>2</sup> | USE                |
|------|----------------|--------------------|
| 1    | 19.42          | WASH-ROOM & WC     |
| 2    | 42.30          | BIG-HALL           |
| 3    | 54.07          | ---                |
| 4    | 42.30          | BILLARD-HALL       |
| 5    | 54.23          | REF. HALL          |
| A    | 19.80          | ENTRANCE & PASSAGE |

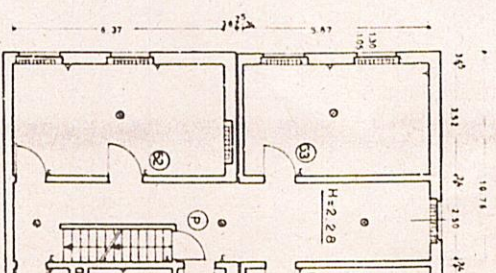


FIRST-FLOOR

| ROOM | m <sup>2</sup> |
|------|----------------|
| 52   | 23.42          |
| 53   | 20.60          |
| 54   | 20.60          |
| 55   | 4.75           |
| 56   | 17.25          |
| P    | 32.23          |

DRAWN BY  
G.M.H.

CHECKED BY

HOBERT - BARRACKS DETMOLD BLOCK 36 (NAAF)

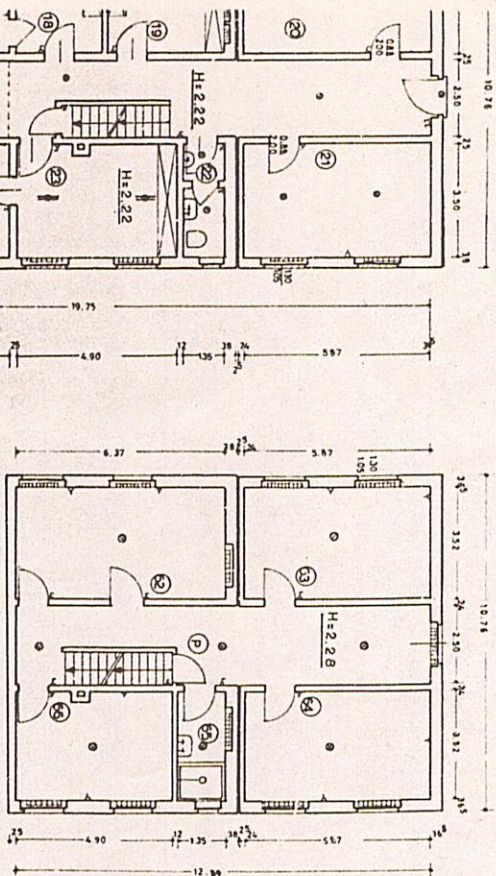


FIRST-FLOOR

| ROOM | m <sup>2</sup> | USE |
|------|----------------|-----|
| 62   | 23.42          |     |
| 63   | 20.68          |     |
| 64   | 20.68          |     |
| 65   | 4.75           |     |
| 66   | 17.25          |     |
| P    | 32.23          |     |

| ROOM | m <sup>2</sup> | USE                   |
|------|----------------|-----------------------|
| 27   | 257.04         | DR'S RESTAURANT       |
| 28   | 70.56          | REST ROOM             |
| 29   | 60.50          |                       |
| 30   | 119.56         | KITCHEN               |
| 31   | 29.4           | TOILET                |
| 32   | 4.90           | RESTROOM              |
| 33   | 43.93          | RESTROOM              |
| 34   | 63.96          |                       |
| 35   | 5.03           | CLEANING ROOM         |
| 36   | 10.43          | WASH ROOM             |
| 37   | 29.48          | TOILET                |
| 38   | 12.38          | WASH ROOM             |
| 39   | 4.47           | RESTROOM TO WASH ROOM |
| E    | 5.12           | ENTRANCE              |
| F    | 11.88          | STAIRCASE             |
| G    | 12.73          | ENTRANCE              |
| H    | 2.02           | WASHROOM              |
| J    | 61.41          | ENTRANCE & PASSAGE    |
| K    | 6.17           |                       |

229,56

| ROOM | m <sup>2</sup> | USE                |
|------|----------------|--------------------|
| 1    | 19.42          | WASH-ROOM & WC     |
| 2    | 42.30          | BIG-HALL           |
| 3    | 54.07          |                    |
| 4    | 42.30          | BILLARD-HALL       |
| 5    | 54.23          | REA-HALL           |
| A    | 19.80          | ENTRANCE & PASSAGE |

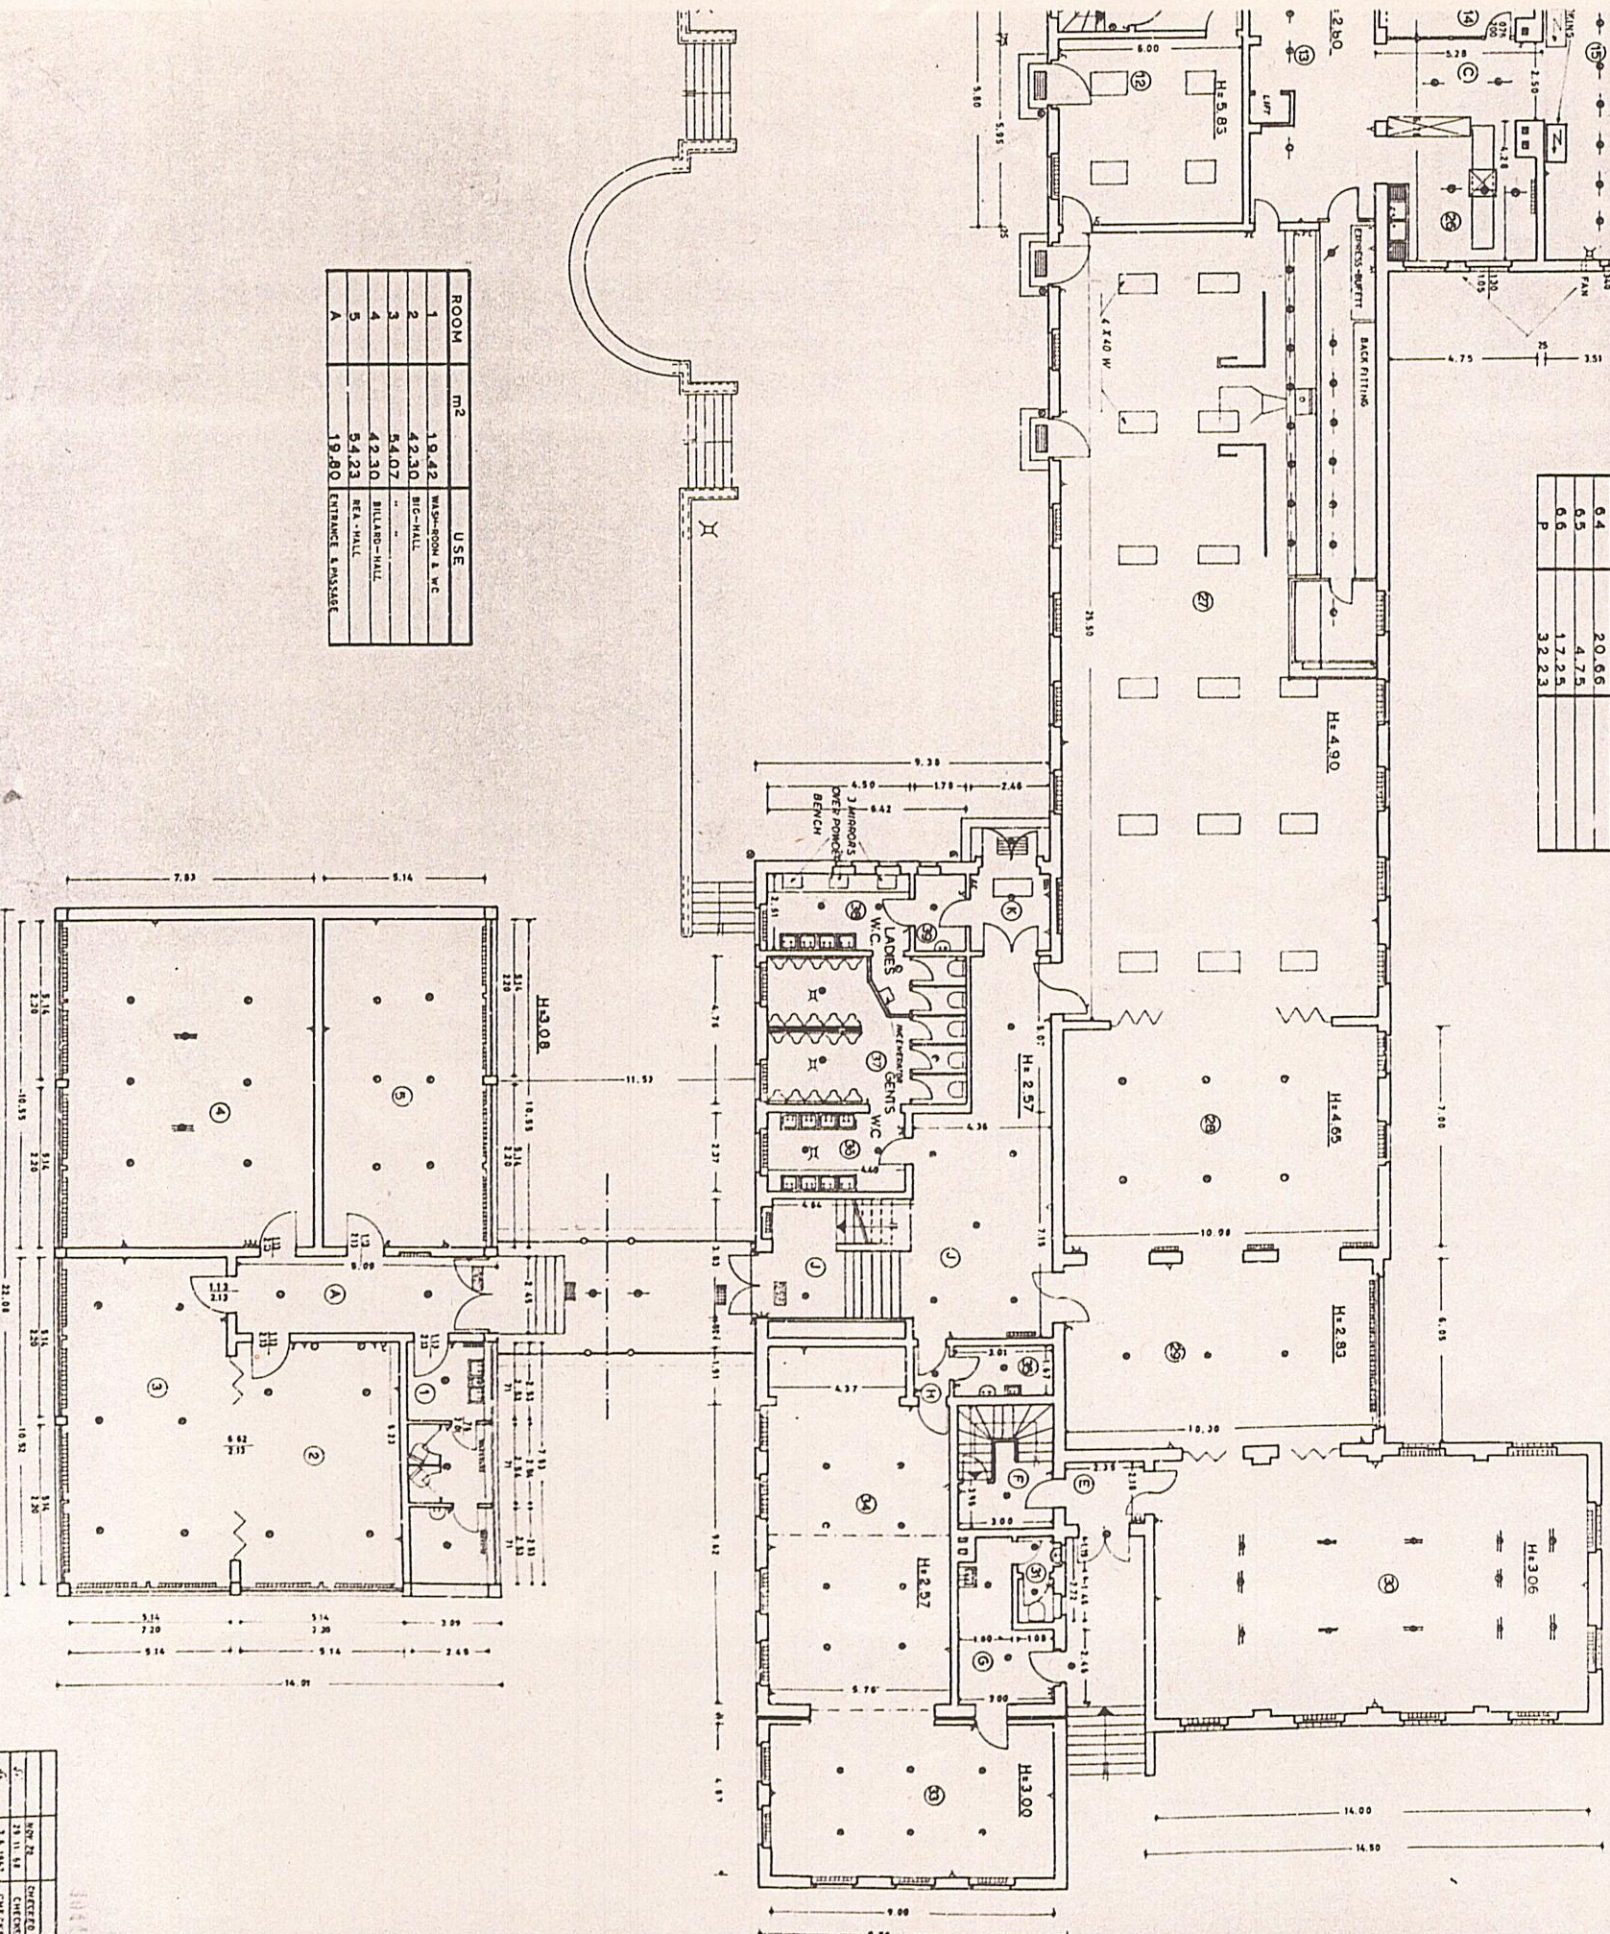

LOCK 36

(NAAFI)

SCALE  
1:100

DATE:

LIBRI CORPS WO  
AWO PADERBORN

OC UNIT

FIRE INSP


MED. BRANCH

DRWG N<sup>o</sup>  
PADERBORN  
HOB/DT/147

| NO | DATE | REVISIONS |
|----|------|-----------|
| 1  |      |           |
| 2  |      |           |
| 3  |      |           |
| 4  |      |           |
| 5  |      |           |
| 6  |      |           |
| 7  |      |           |
| 8  |      |           |
| 9  |      |           |
| 10 |      |           |

| ROOM | m <sup>2</sup> | USE |
|------|----------------|-----|
| 40   | 5.98           |     |
| 41   | 20.86          |     |
| 42   | 10.37          |     |
| 43   | 10.49          |     |
| 44   | 8.51           |     |
| 45   | 12.44          |     |
| 46   | 11.34          |     |
| 47   | 13.45          |     |
| 48   | 7.29           |     |
| 49   | 3.68           |     |
| 50   | 2.09           |     |
| 51   | 2.02           |     |
| 52   | 2.04           |     |
| L    | 5.01           |     |
| M    | 27.45          |     |


| ROOM | E |
|------|---|
| 53   |   |
| 54   |   |
| 55   |   |
| 56   |   |
| 57   |   |
| 58   |   |
| 59   |   |
| 60   |   |
| 60A  |   |
| 60B  |   |
| 61   |   |
| N    |   |
| O    |   |

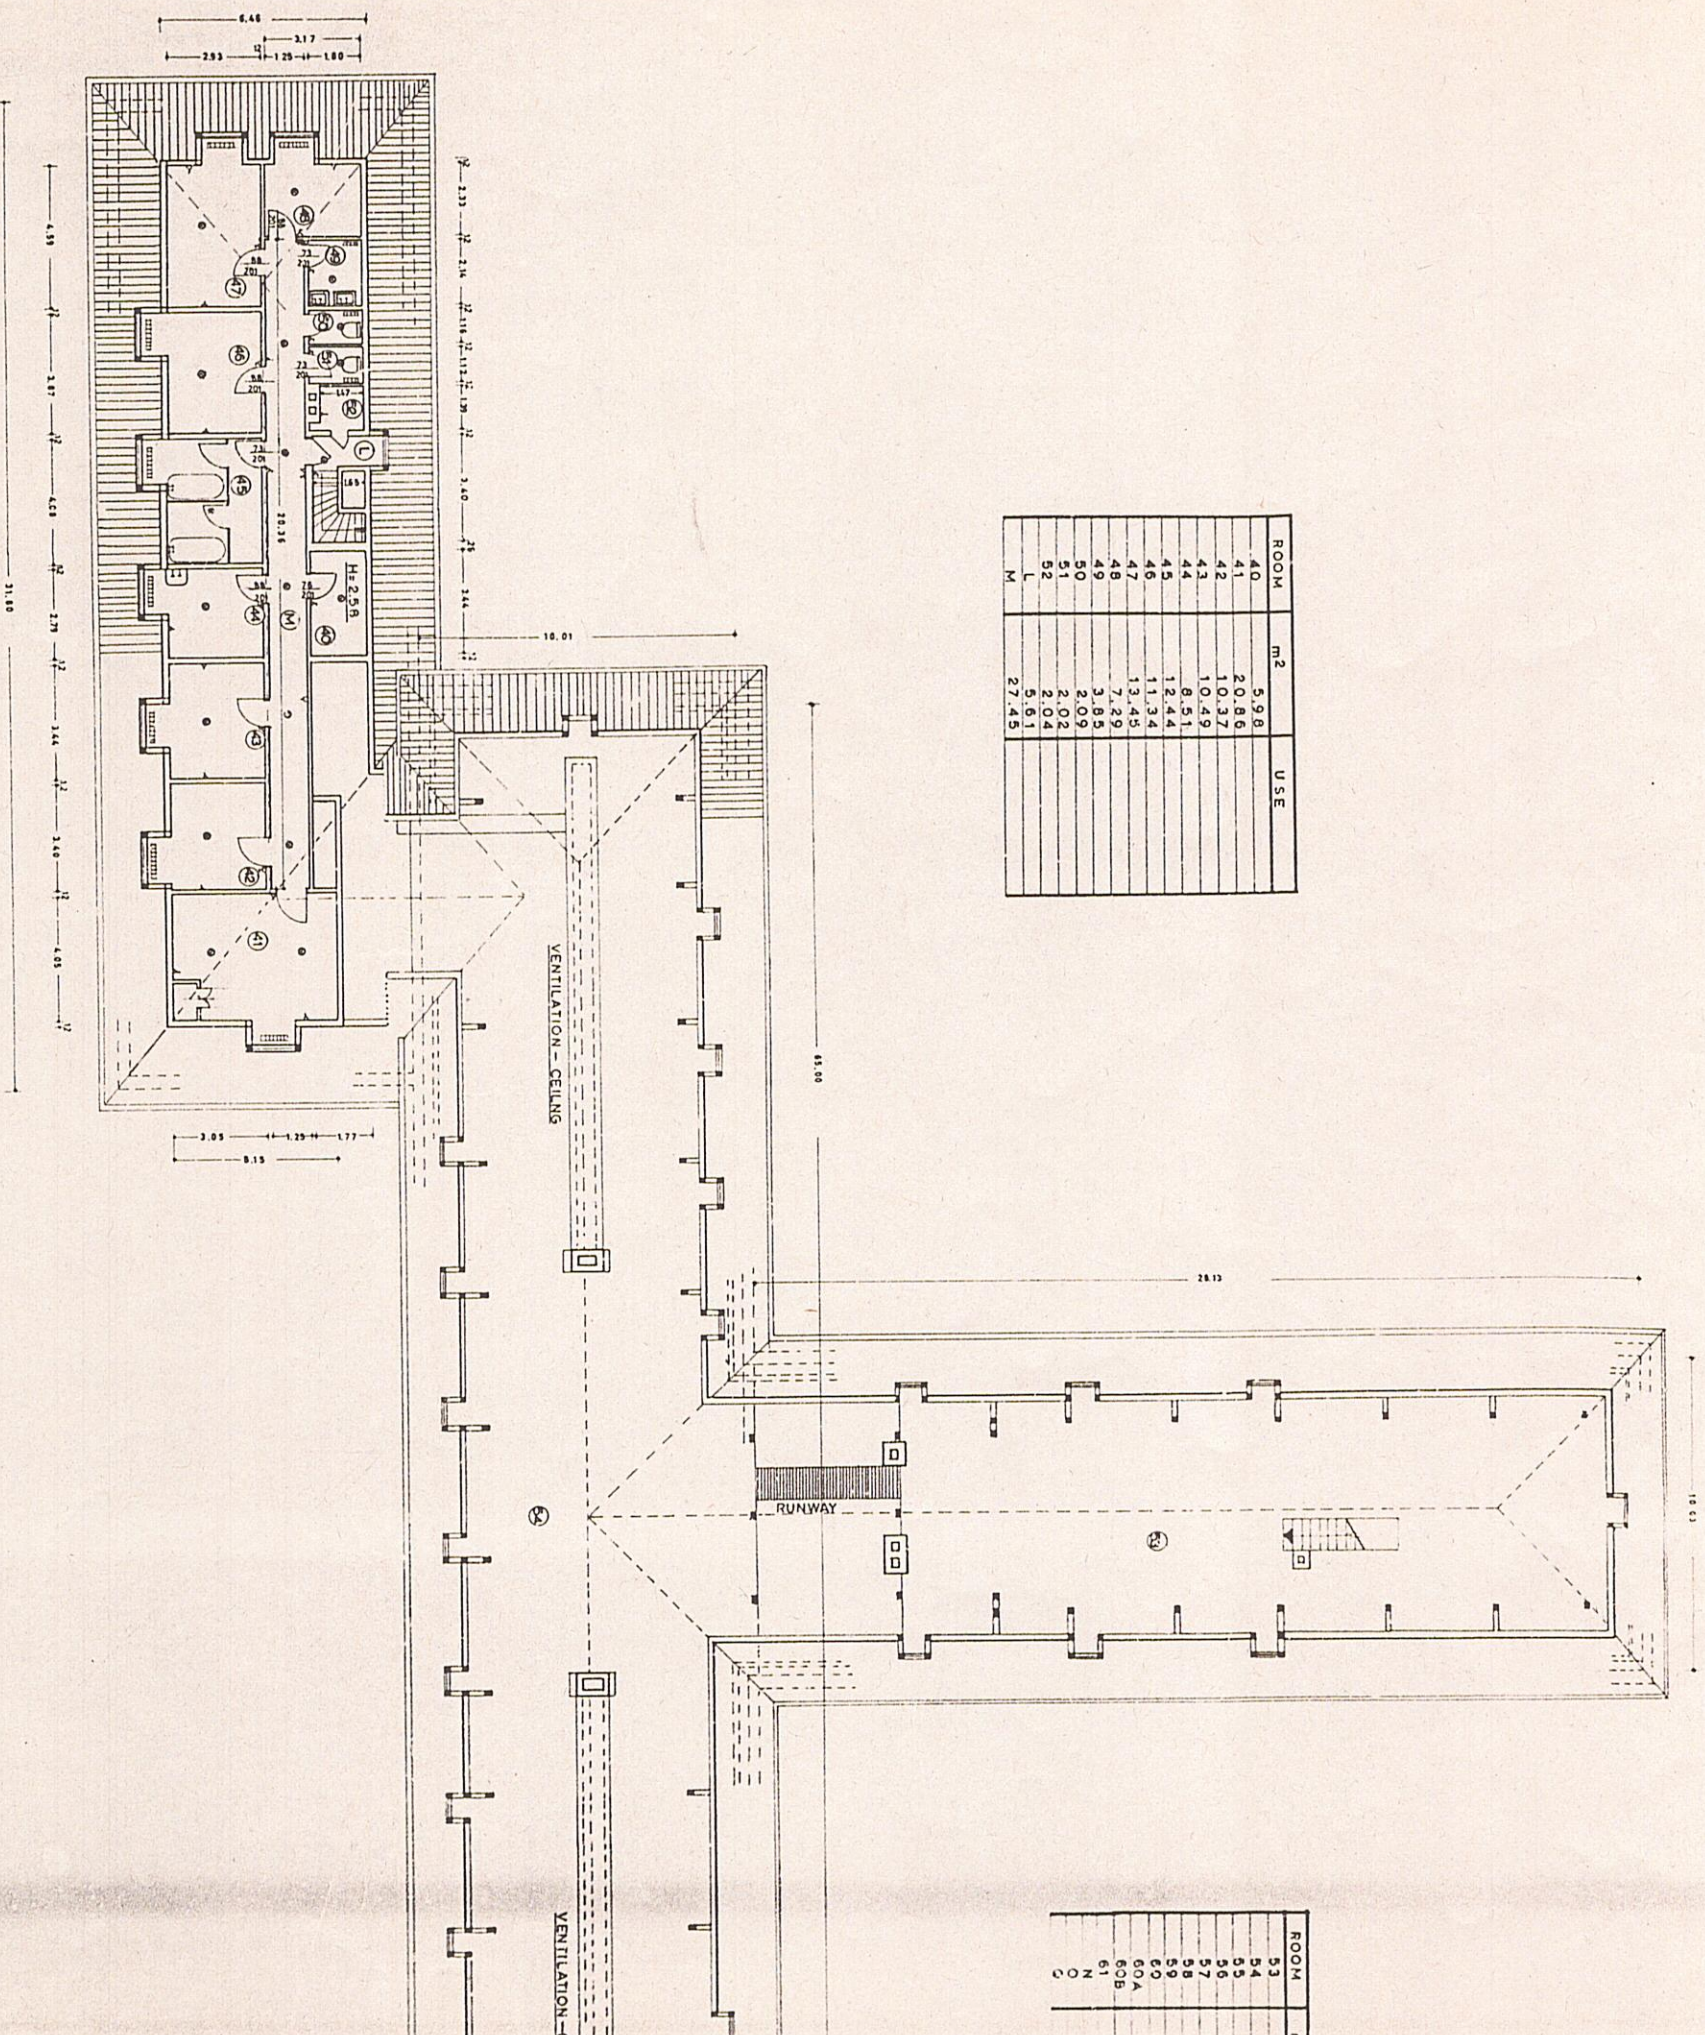




ATTIC

HOBART - BARRACKS DETMOLD BLOCK 36 (NAAFI)

DRAWN BY  
J.M.H.  
CHECKED BY

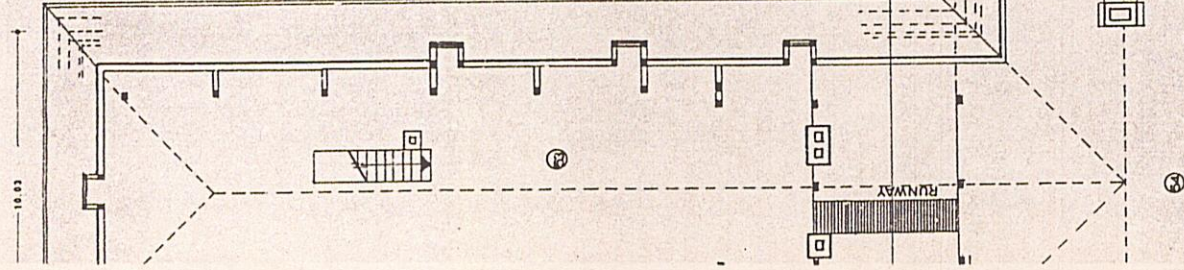

| ROOM | m2     | USE |
|------|--------|-----|
| 53   | 282.14 |     |
| 54   | 650.65 |     |
| 55   | 4.23   |     |
| 56   | 32.26  |     |
| 57   | 15.65  |     |
| 58   | 10.16  |     |
| 59   | 10.16  |     |
| 60   | 13.10  |     |
| 60A  | 13.42  |     |
| 60B  | 21.12  |     |
| 61   | 6.15   |     |
| N    | 6.07   |     |
| O    | 15.46  |     |
| Q    | 8.40   |     |

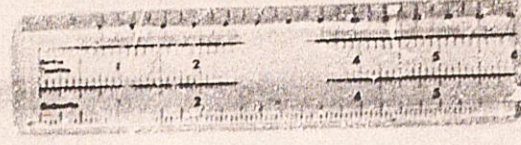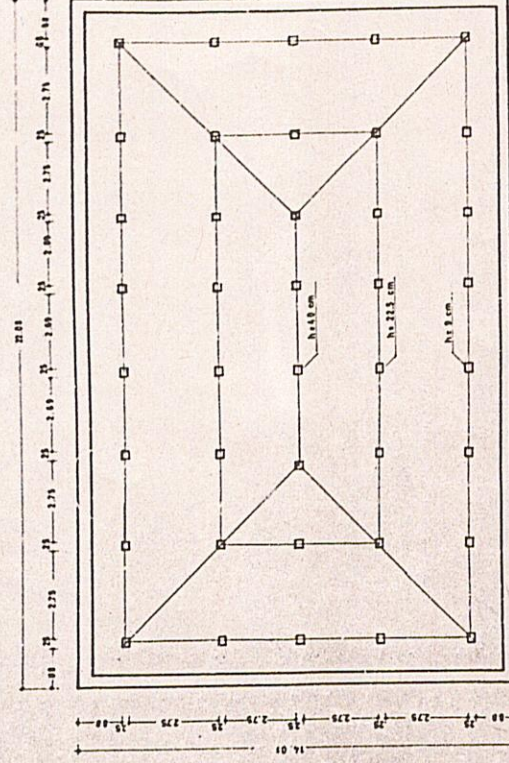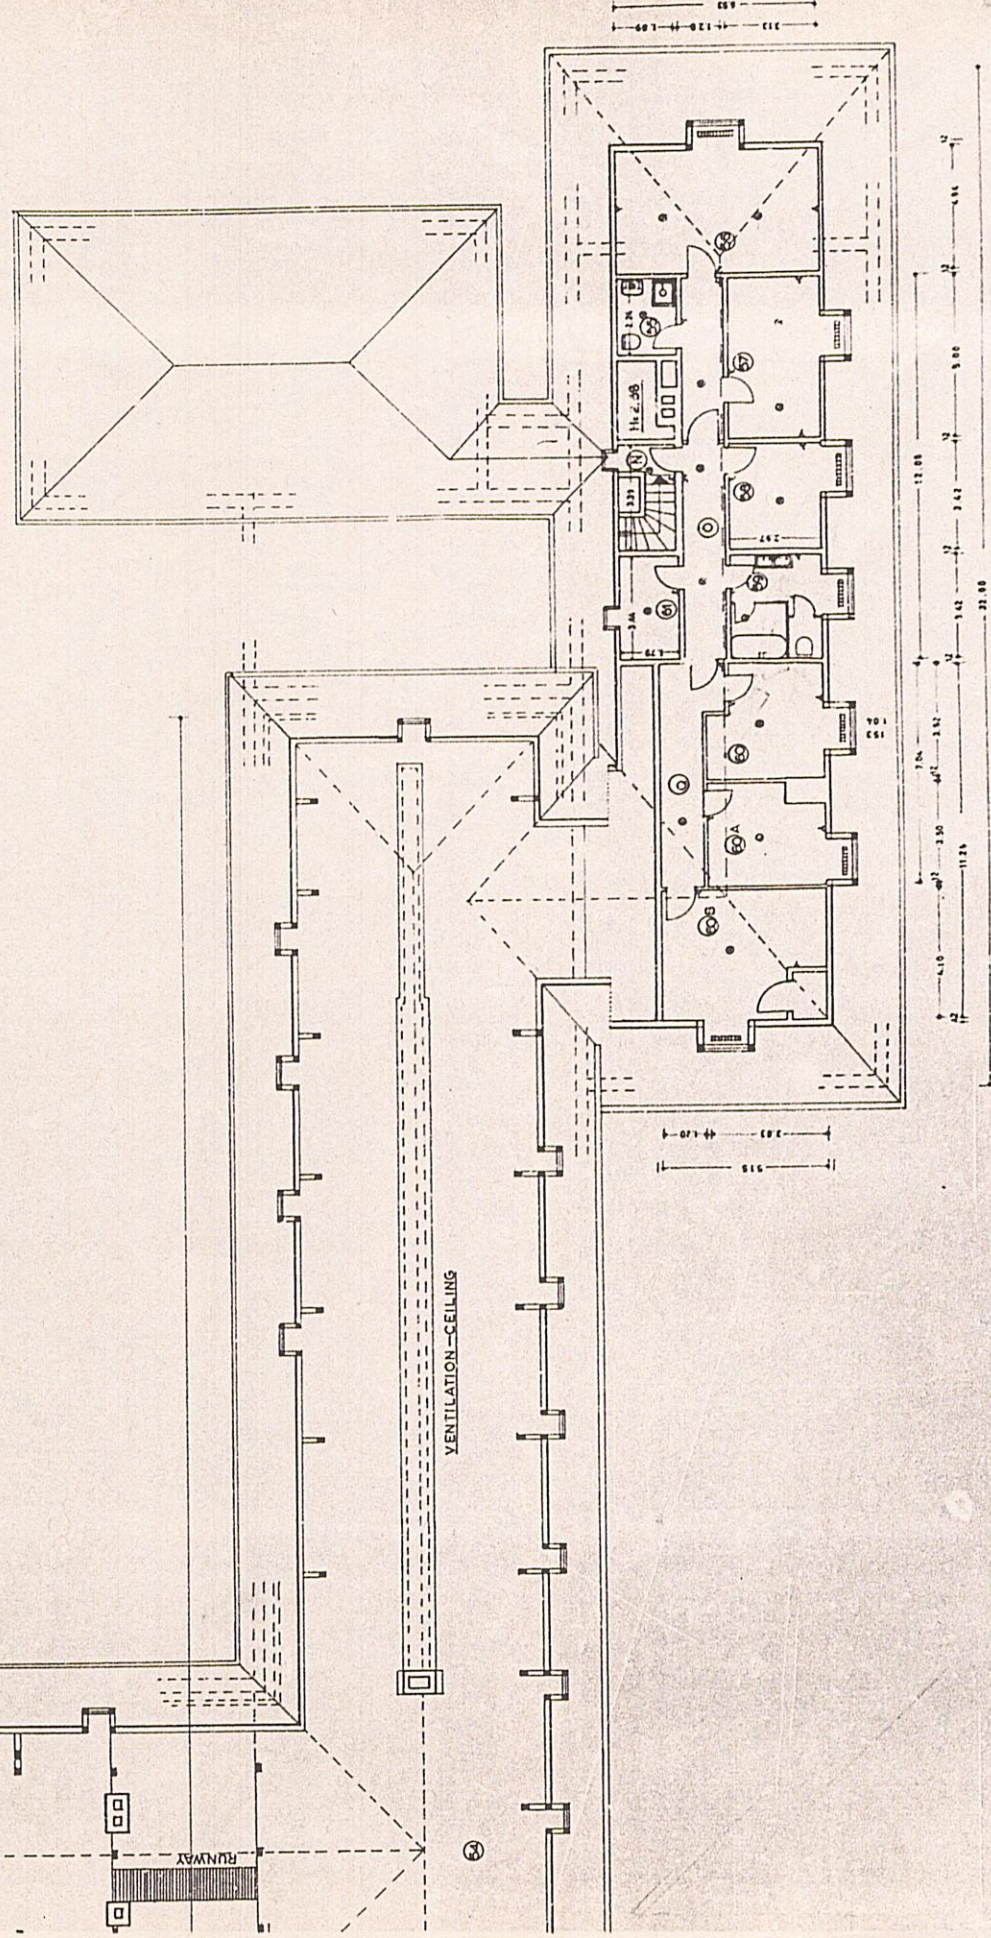

301110

| NO  | REVISIONS      | DATE | SIGN |
|-----|----------------|------|------|
| 1   | DATE: 15/12/64 |      |      |
| 2   | DATE: 15/12/64 |      |      |
DRWG NO 36

AREA WORKS OFFICE  
PADERBORN

DRWG NO 36

AREA WORKS OFFICE  
PADERBORN

