


ROOM	m <sup>2</sup>
1	15.62
2	13.94
3	17.53
4	14.00
5	14.00
6	17.27
7	20.99
8	16.22
9	27.00
10	27.00
11	16.66
12	23.88
13	23.88
14	23.88
15	23.88
16	23.88
17	17.05
18	24.22
19	24.39
20	2.15
21A	19.50
21B	13.57
21C	6.26
21D	16.99
22	16.56
23	12.18
24	16.02
25	15.62
14	175.06
20	16.28

GROUND FLOOR

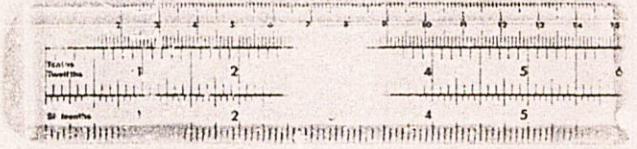

HOB/DE 164

DRAWN BY  
SIEDNOFF


# HOBART BARRACKS DETMOLD BLOCK 40

SCALE  
1:100

DATE 17.8.57



SIGN		DATE		REVISIONS		NO	
CE RHINE DIST	368 DCRE MAJOR RE	Q BRANCH HQ DIST	FIRE INSP HQ DIST			DRWG NO	
CPE PADERBORN	GE DETMOLD	OC UNIT	MED BRANCH HQ DIST			368 DCRE (WKS)	
						SENNELAGER	
						HOB/40/2	



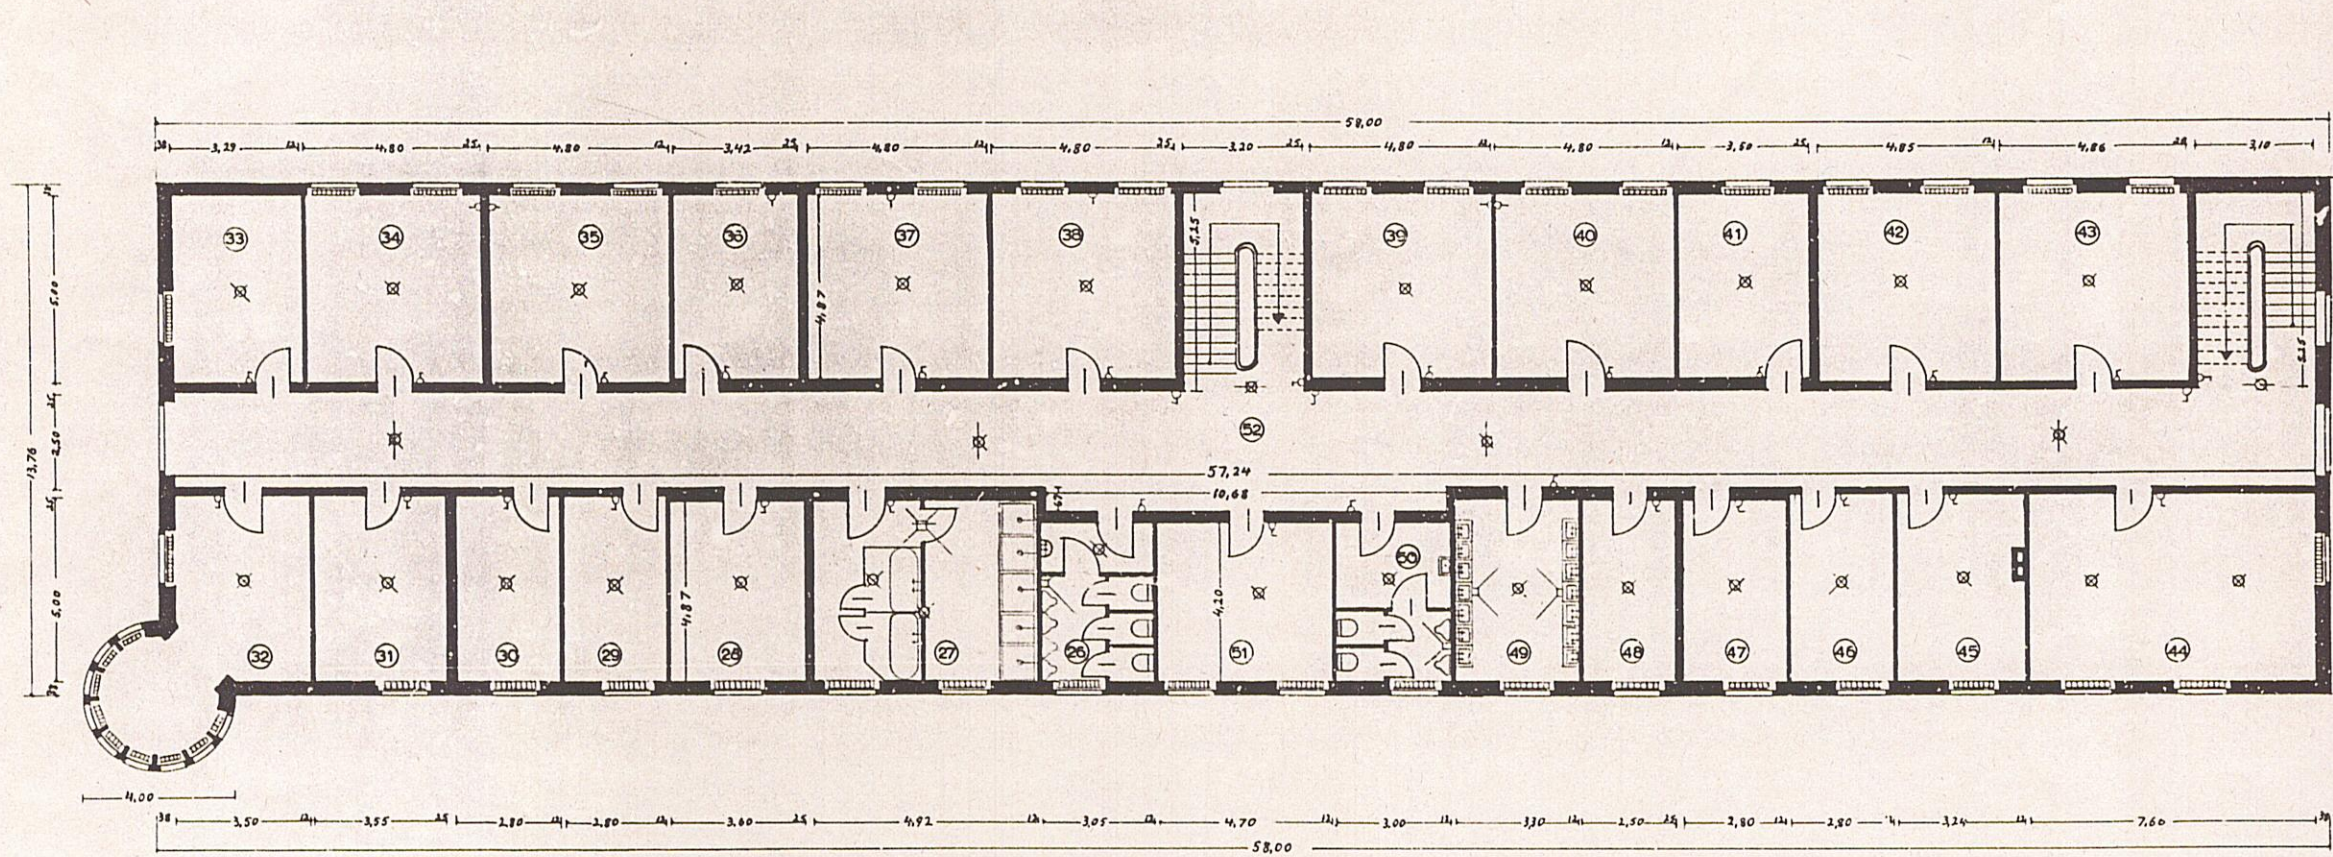

ROOM	m <sup>2</sup>
26	12.81
27	23.96
28	17.53
29	14.00
30	14.00
31	17.75
32	28.94
33	16.45
34	24.00
35	24.00
36	16.66
37	23.38
38	23.38
39	23.38
40	23.38
41	17.05
42	24.25
43	24.30
44	38.30
45	16.20
46	14.00
47	13.64
48	12.18
49	16.07
50	12.60
51	16.66
52	176.18

FIRST FLOOR

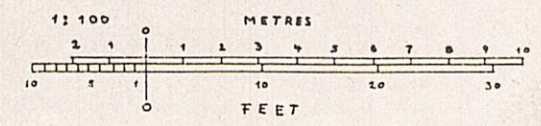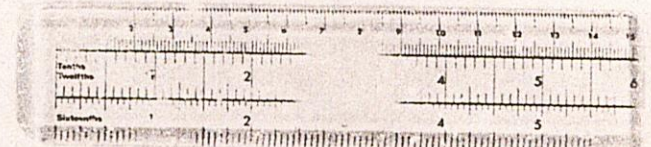

HO/DE 165

SIGN	DATE	REVISIONS	NO

BY: FF  
**HOBART BARRACKS DETMOLD BLOCK 40**

204906	SCALE 1:100 DATE 30.8.57.	CE RHINE DIST 368 DCRE MAJOR RE CRE PADERBORN	<i>[Signature]</i> G.E DETMOLD	Q BRANCH HQ DIST OC UNIT	FIRE INSP. HQ DIST MED BRANCH HQ DIST.	DRWG NO 368 DCRE (WKS) SENNELAGER HOB/40/3
--------	---------------------------------	---	-----------------------------------	-----------------------------	---	---



