


CELLAR.

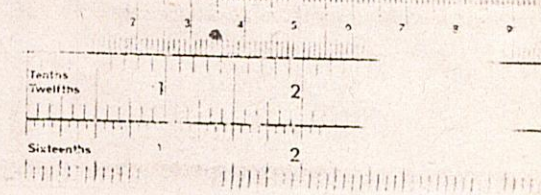


Scale	4.10.
Sheet	15.
SIGN.	DATE

MODERN BARRACKS DETMOLD

SCALE

1/16" = 1'-0"

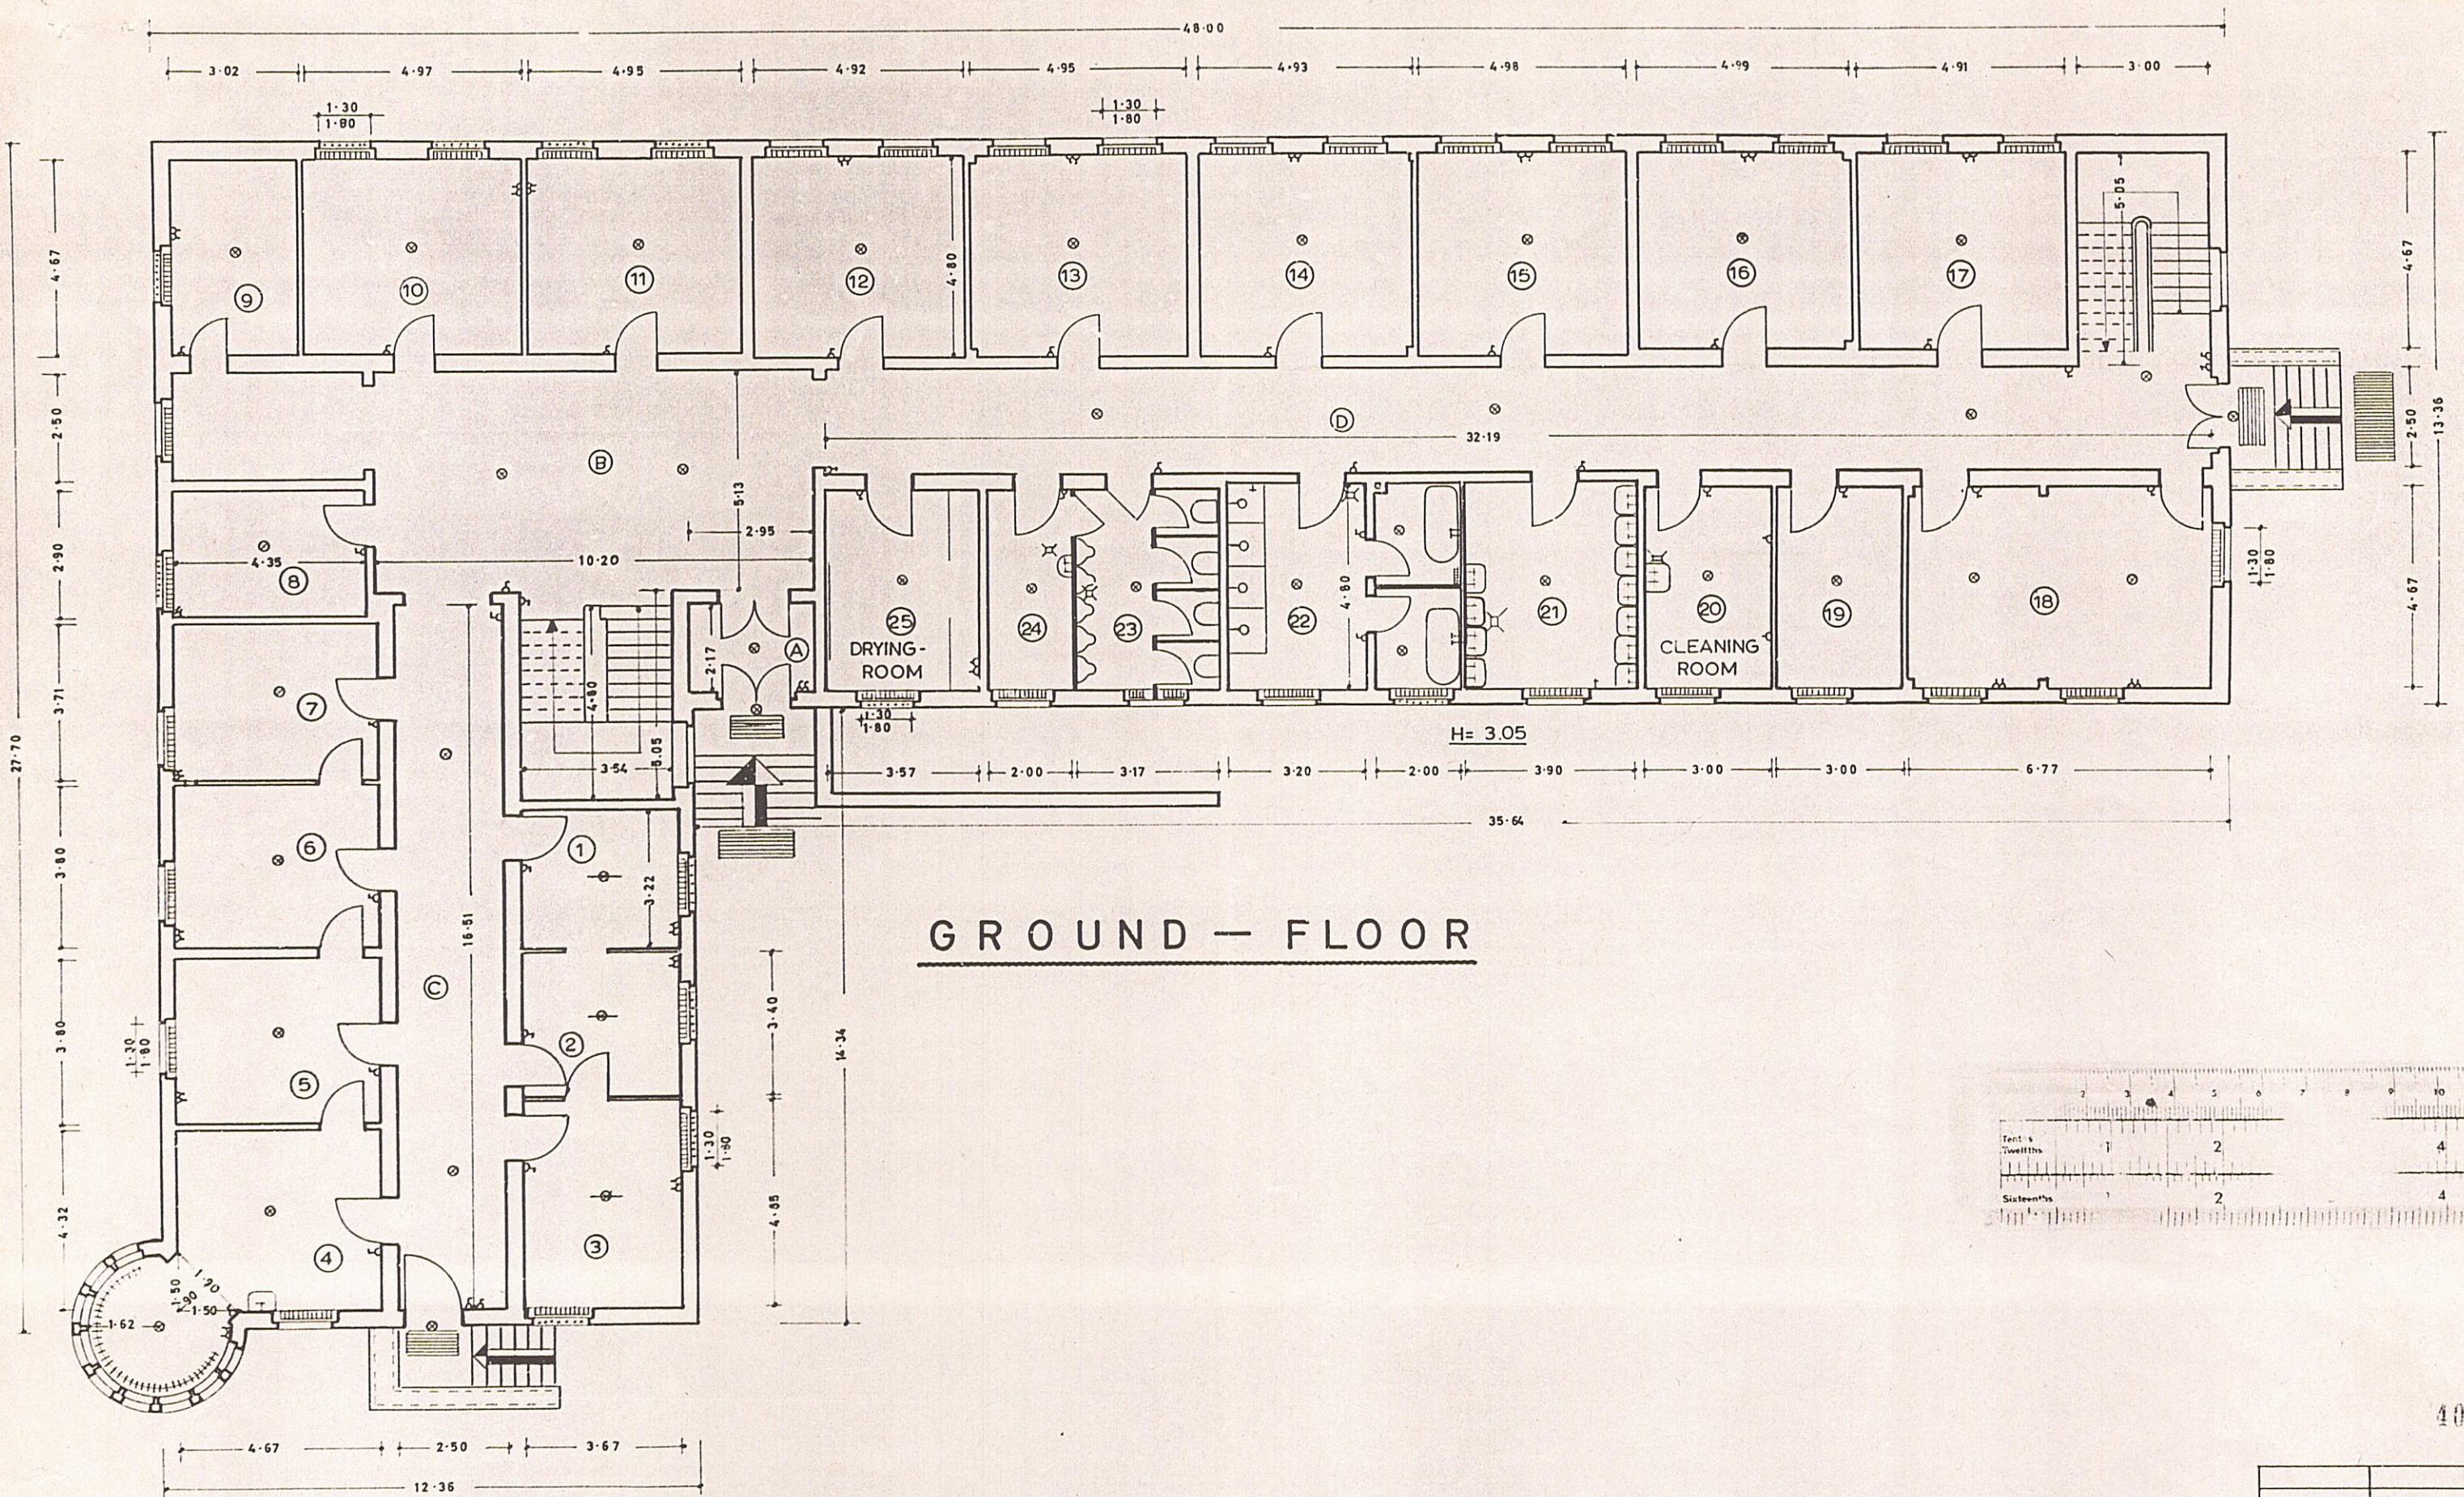


GROUND - FLOOR

404

**HOBART - BARRACKS DETMOLD**  
BLOCK 25

**SCALE**  
1:100

SIGN.		DATE:	
<i>[Signature]</i>		15 12 60	
1 (BR) CORPS WO.	GWO. DETMOLD	FIRE	

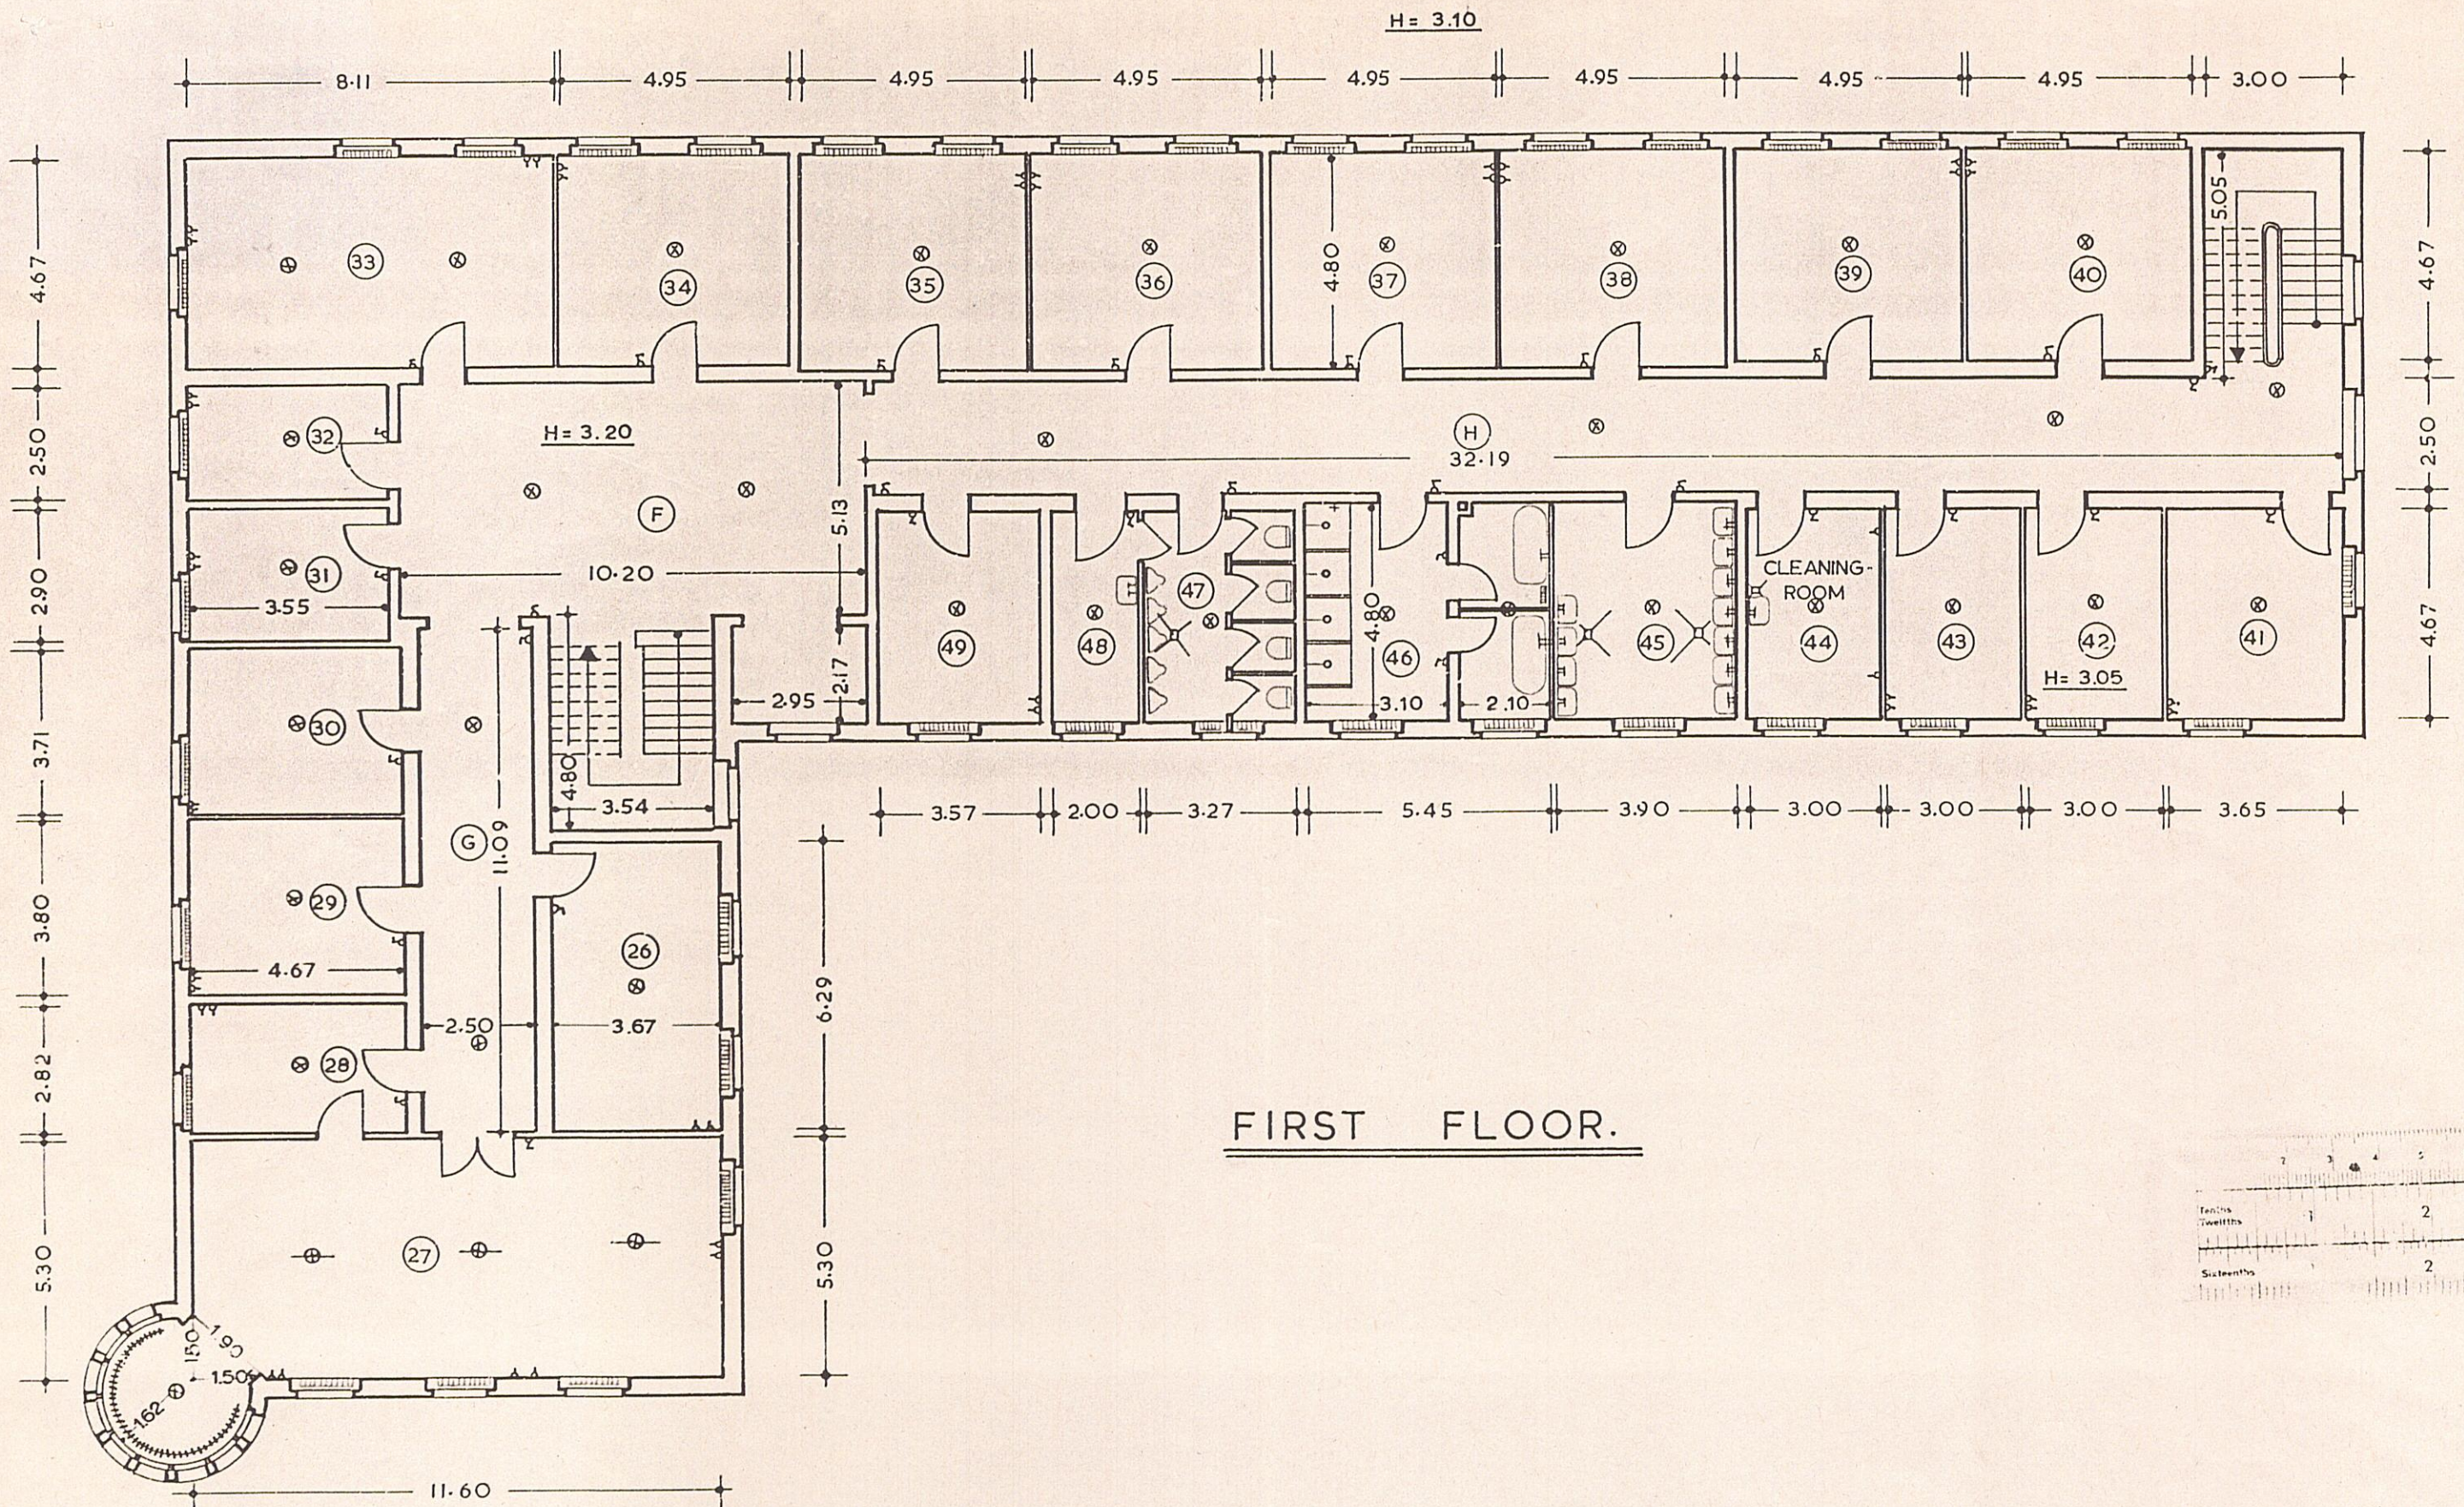


# HOBART - BARRACKS, DETMOLD

BLOCK 25

SCALE  
1:100


SIGN.	DATE
I. (BR.) CORPS WO. GWO DETMOLD	

*John*  
SIGN. DATE

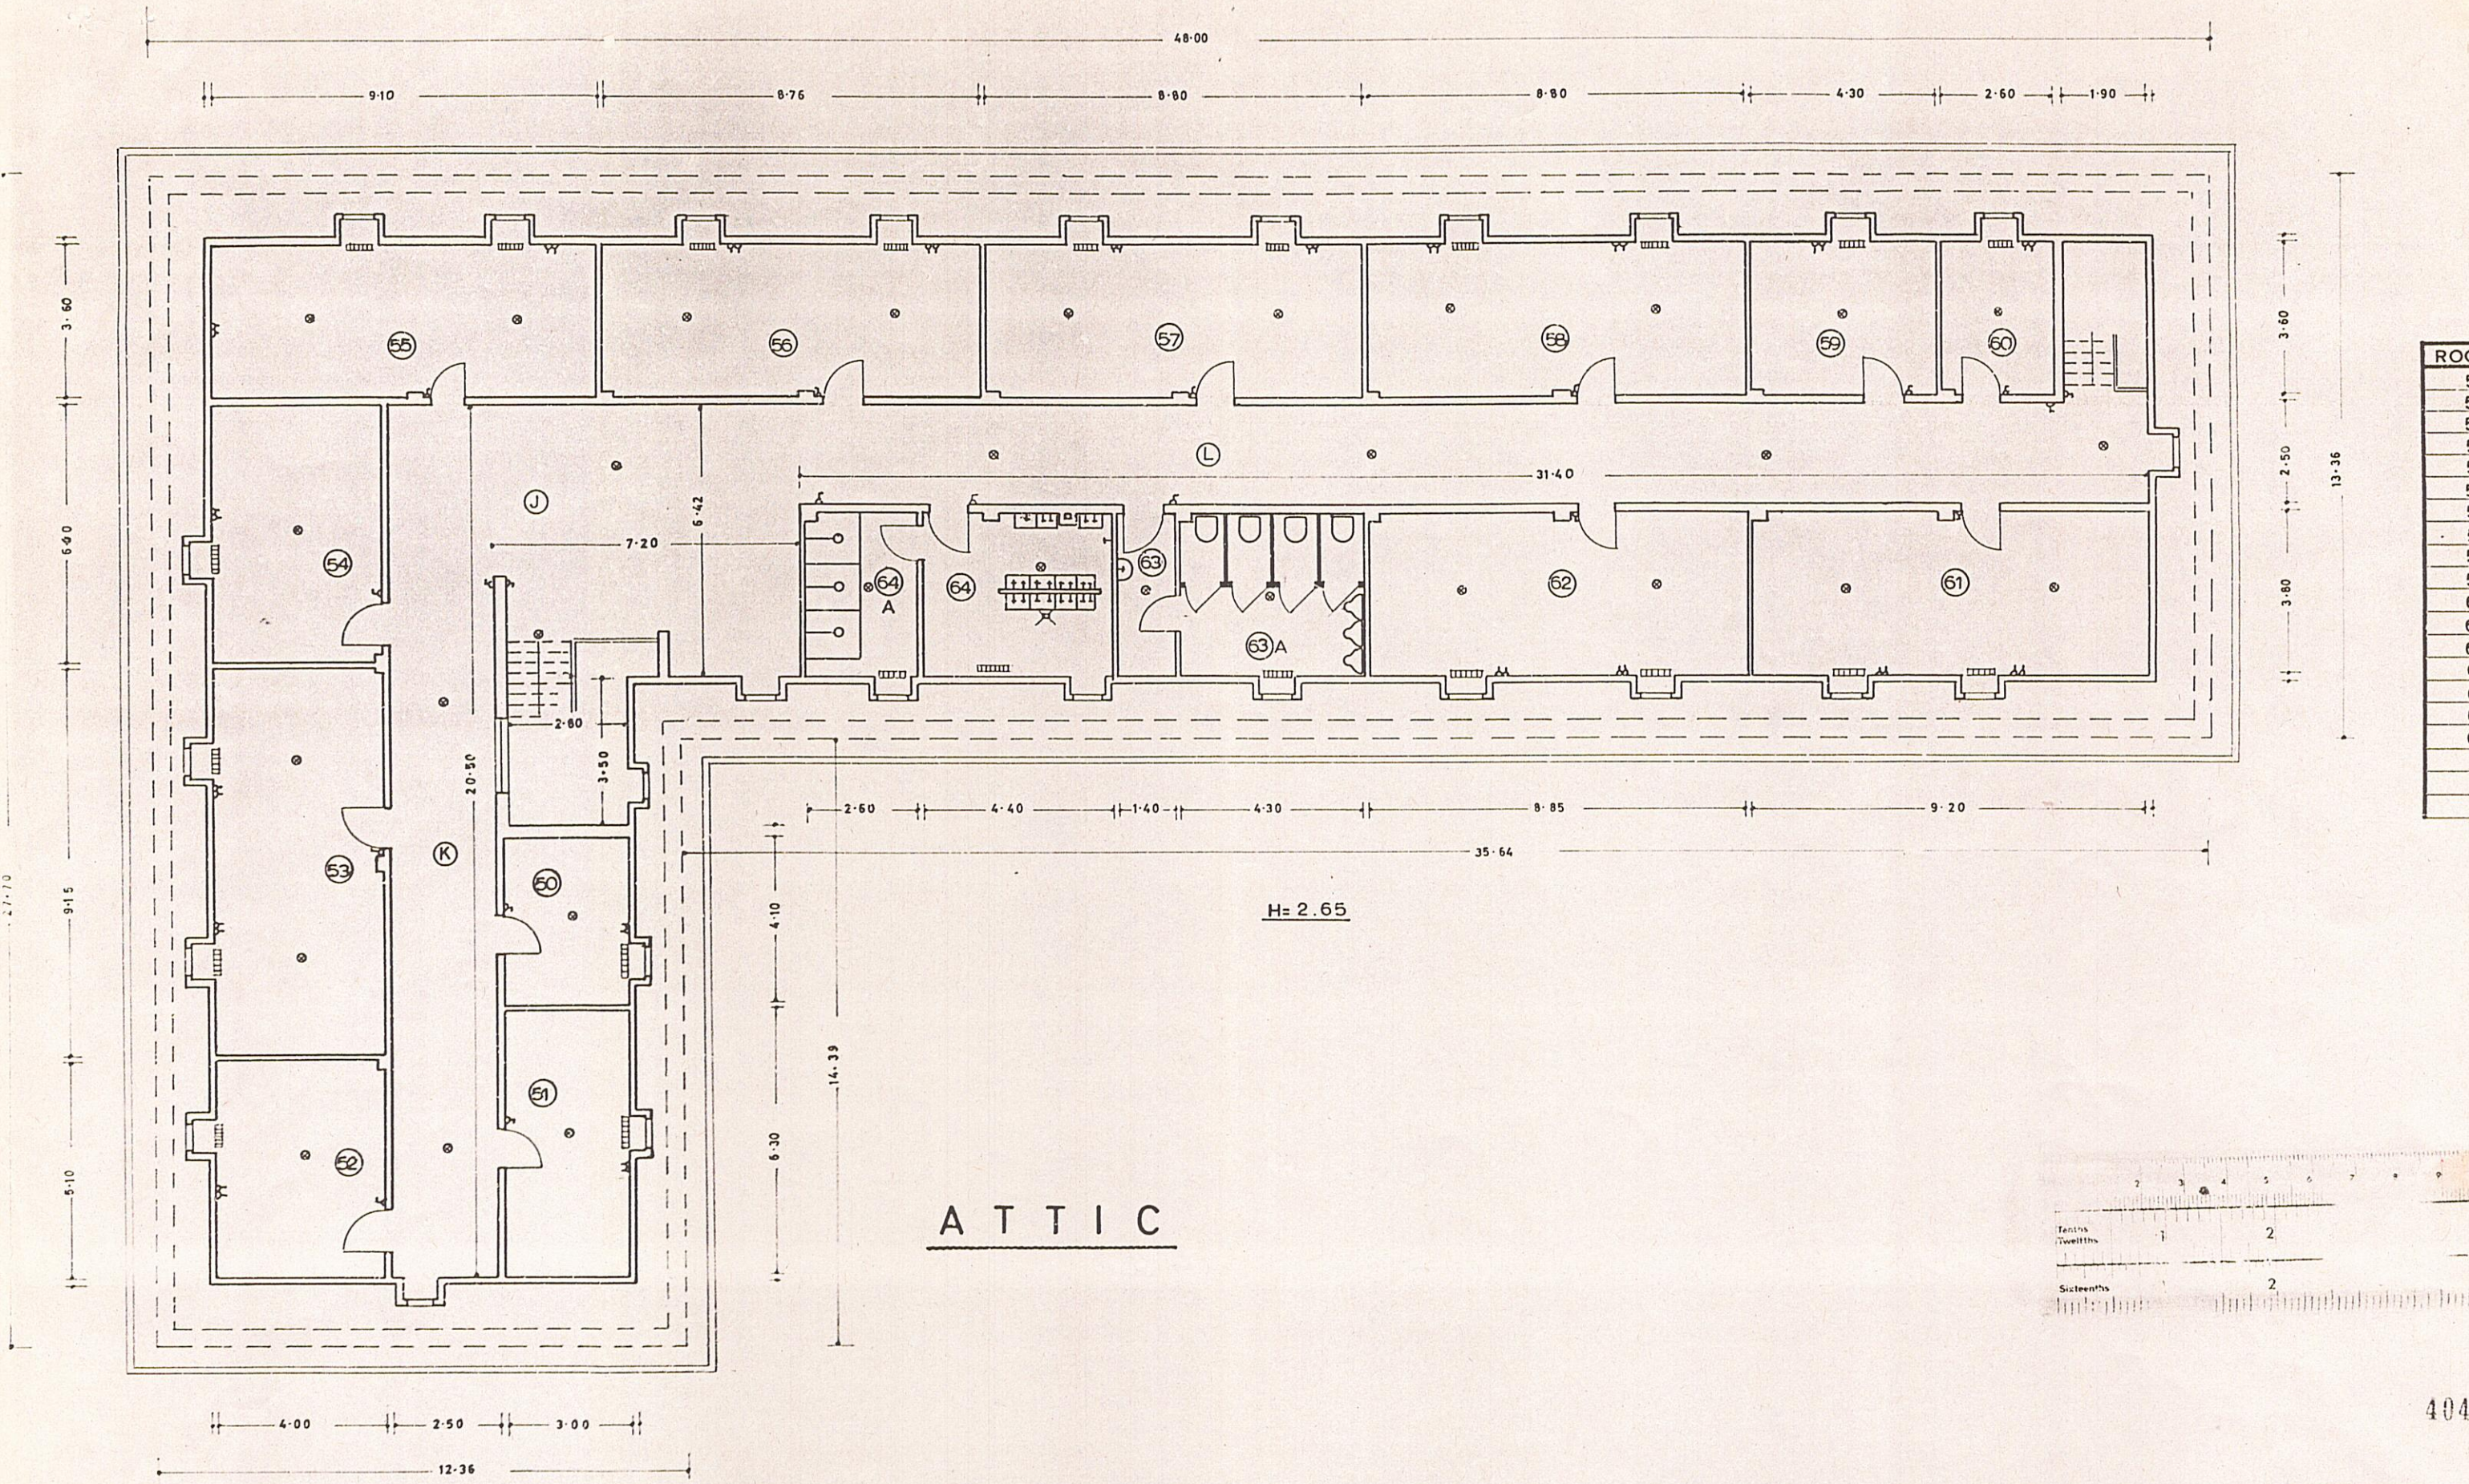

ROOM
50
51
52
53
54
55
56
57
58
59
60
61
62
63
64
L
K

ATTIC

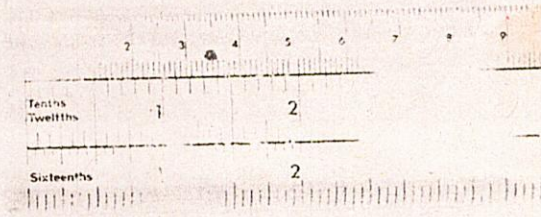

404

Signature	15.10.60
SIGN	DATE

# HOBART - BARRACKS DETMOLD

SCALE	1/8" = 1'-0"	(RR) CORPS WO	GWO DETMOLD	FIRE INSP
-------	--------------	---------------	-------------	-----------