


ROOM	m ²
1	14.94
2	11.11
3	11.11
4	11.11
5	11.11
6	17.13
7	27.41
8	3.83
9	23.70
10	3.21
11	3.83
12	18.52
13	10.88
14	10.88
15	10.88
16	10.88
17	74.53
18	18.45
19	11.61
20	18.45
21	23.70
22	10.65
23	10.65
24	10.65
25	10.65
26	18.52
27	3.21
28	3.83
29	27.41
30	3.83
31	17.13
32	11.58
33	11.11
34	11.58
35	11.11
36	14.90

WALLS - BRICK-WORK

FIRST-FLOOR

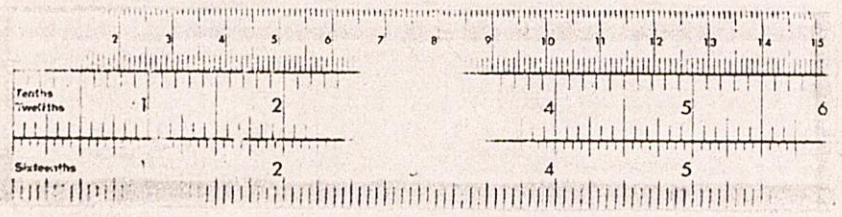

THIS SUBSTITUTES DRAWING NO HOB/42/3 DATED 15.5.57

404106

HO/DE 174

SIGN.	DATE	REVISIONS	NO
SIEDH.	9.12.58	OP. CHAMELEON WKS INCL	1

DN BY:
DHOFF

HOBART — BARRACKS — DETMOLD



BLOCK 42

SCALE
1:100

DATE: 9.12.58

GE RHINE DIST	368 DCRE MAJOR RE	G BRANCH HQ DIST	FIRE INSP HQ DIST	368 DCRE (WKS)
CRE PADERBORN	GE DETMOLD	O C UNIT	MED. BRANCH HQ DIST	SENNELAGER
				HOB/42/


DRWG N

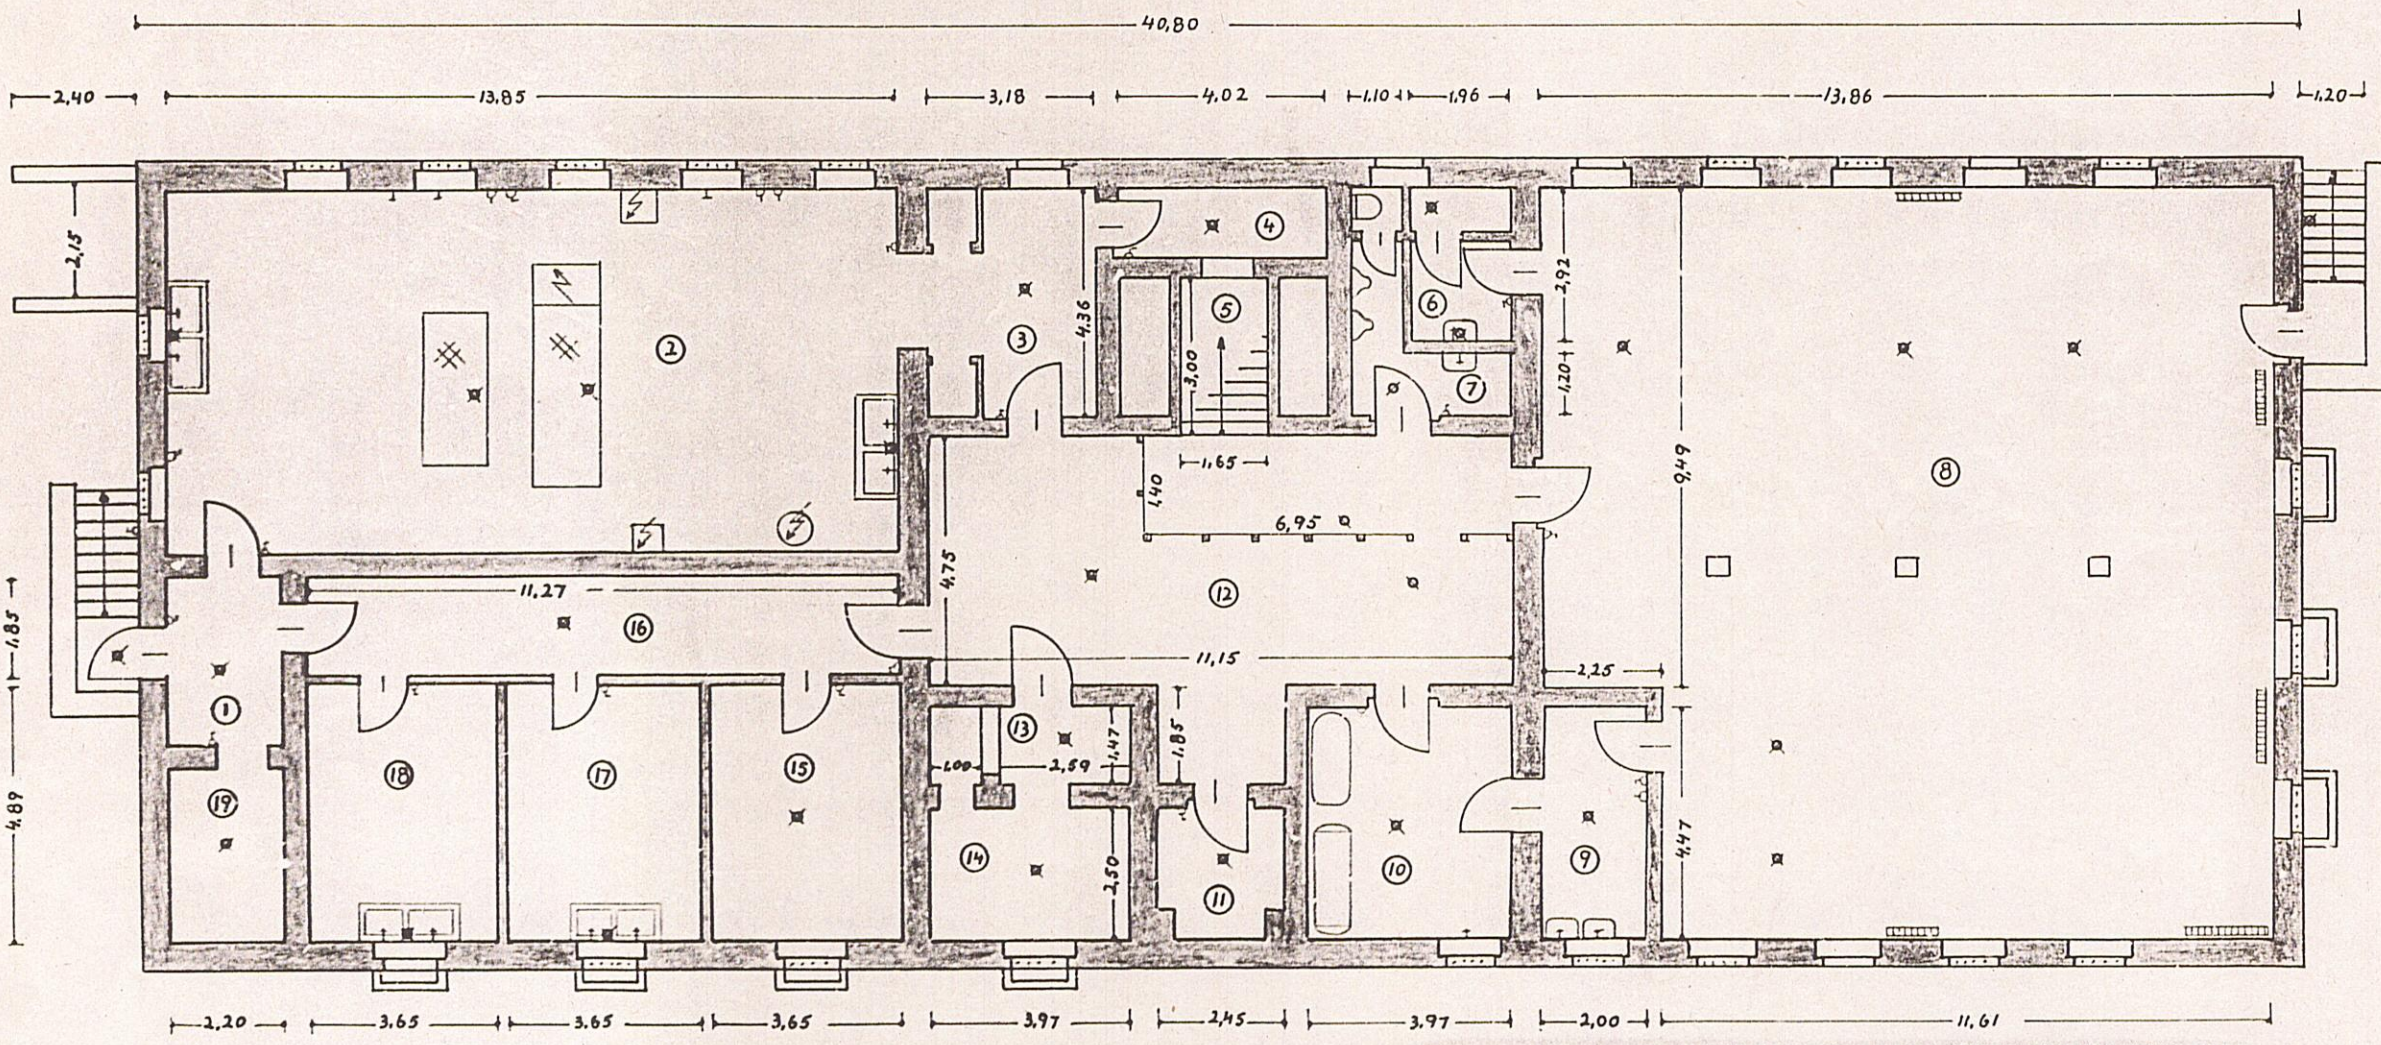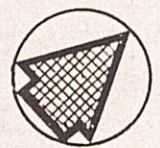

ROOM	m ²
1	6.97
2	95.01
3	13.86
4	5.43
5	4.95
6	8.64
7	7.17
8	106.45
9	8.94
10	17.75
11	6.12
12	57.50
13	3.80
14	11.40
15	17.85
16	20.85
17	17.85
18	17.85
19	7.26

HEIGHT 2,50

BRICKWORK WALLS

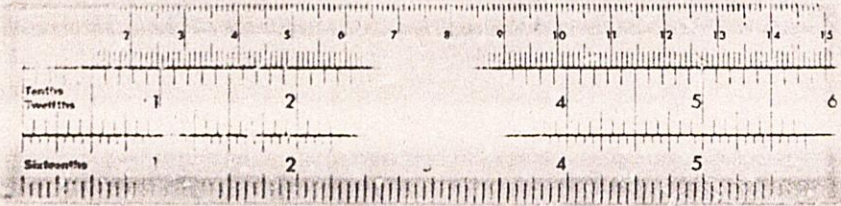

404108 110/DE 172

SIGN	DATE	REVISIONS

DRAWN BY:
SIEDHOFF


HOBART-BARRACKS - DETMOLD- BLOCK 42 CELLAR

SCALE
1:100


DATE: 13.5.57

CE RHINE DIST	L. M. Koster 10.4.59 360 DCRE MAJOR RE
CRE PADERBORN	6 E DETMOLD

Q BRANCH HQ DIST	FIRE INSP HQ DIST	DRW 360 DCRE SENNEL HOB
OC UNIT	MED BRANCH HQ DIST	

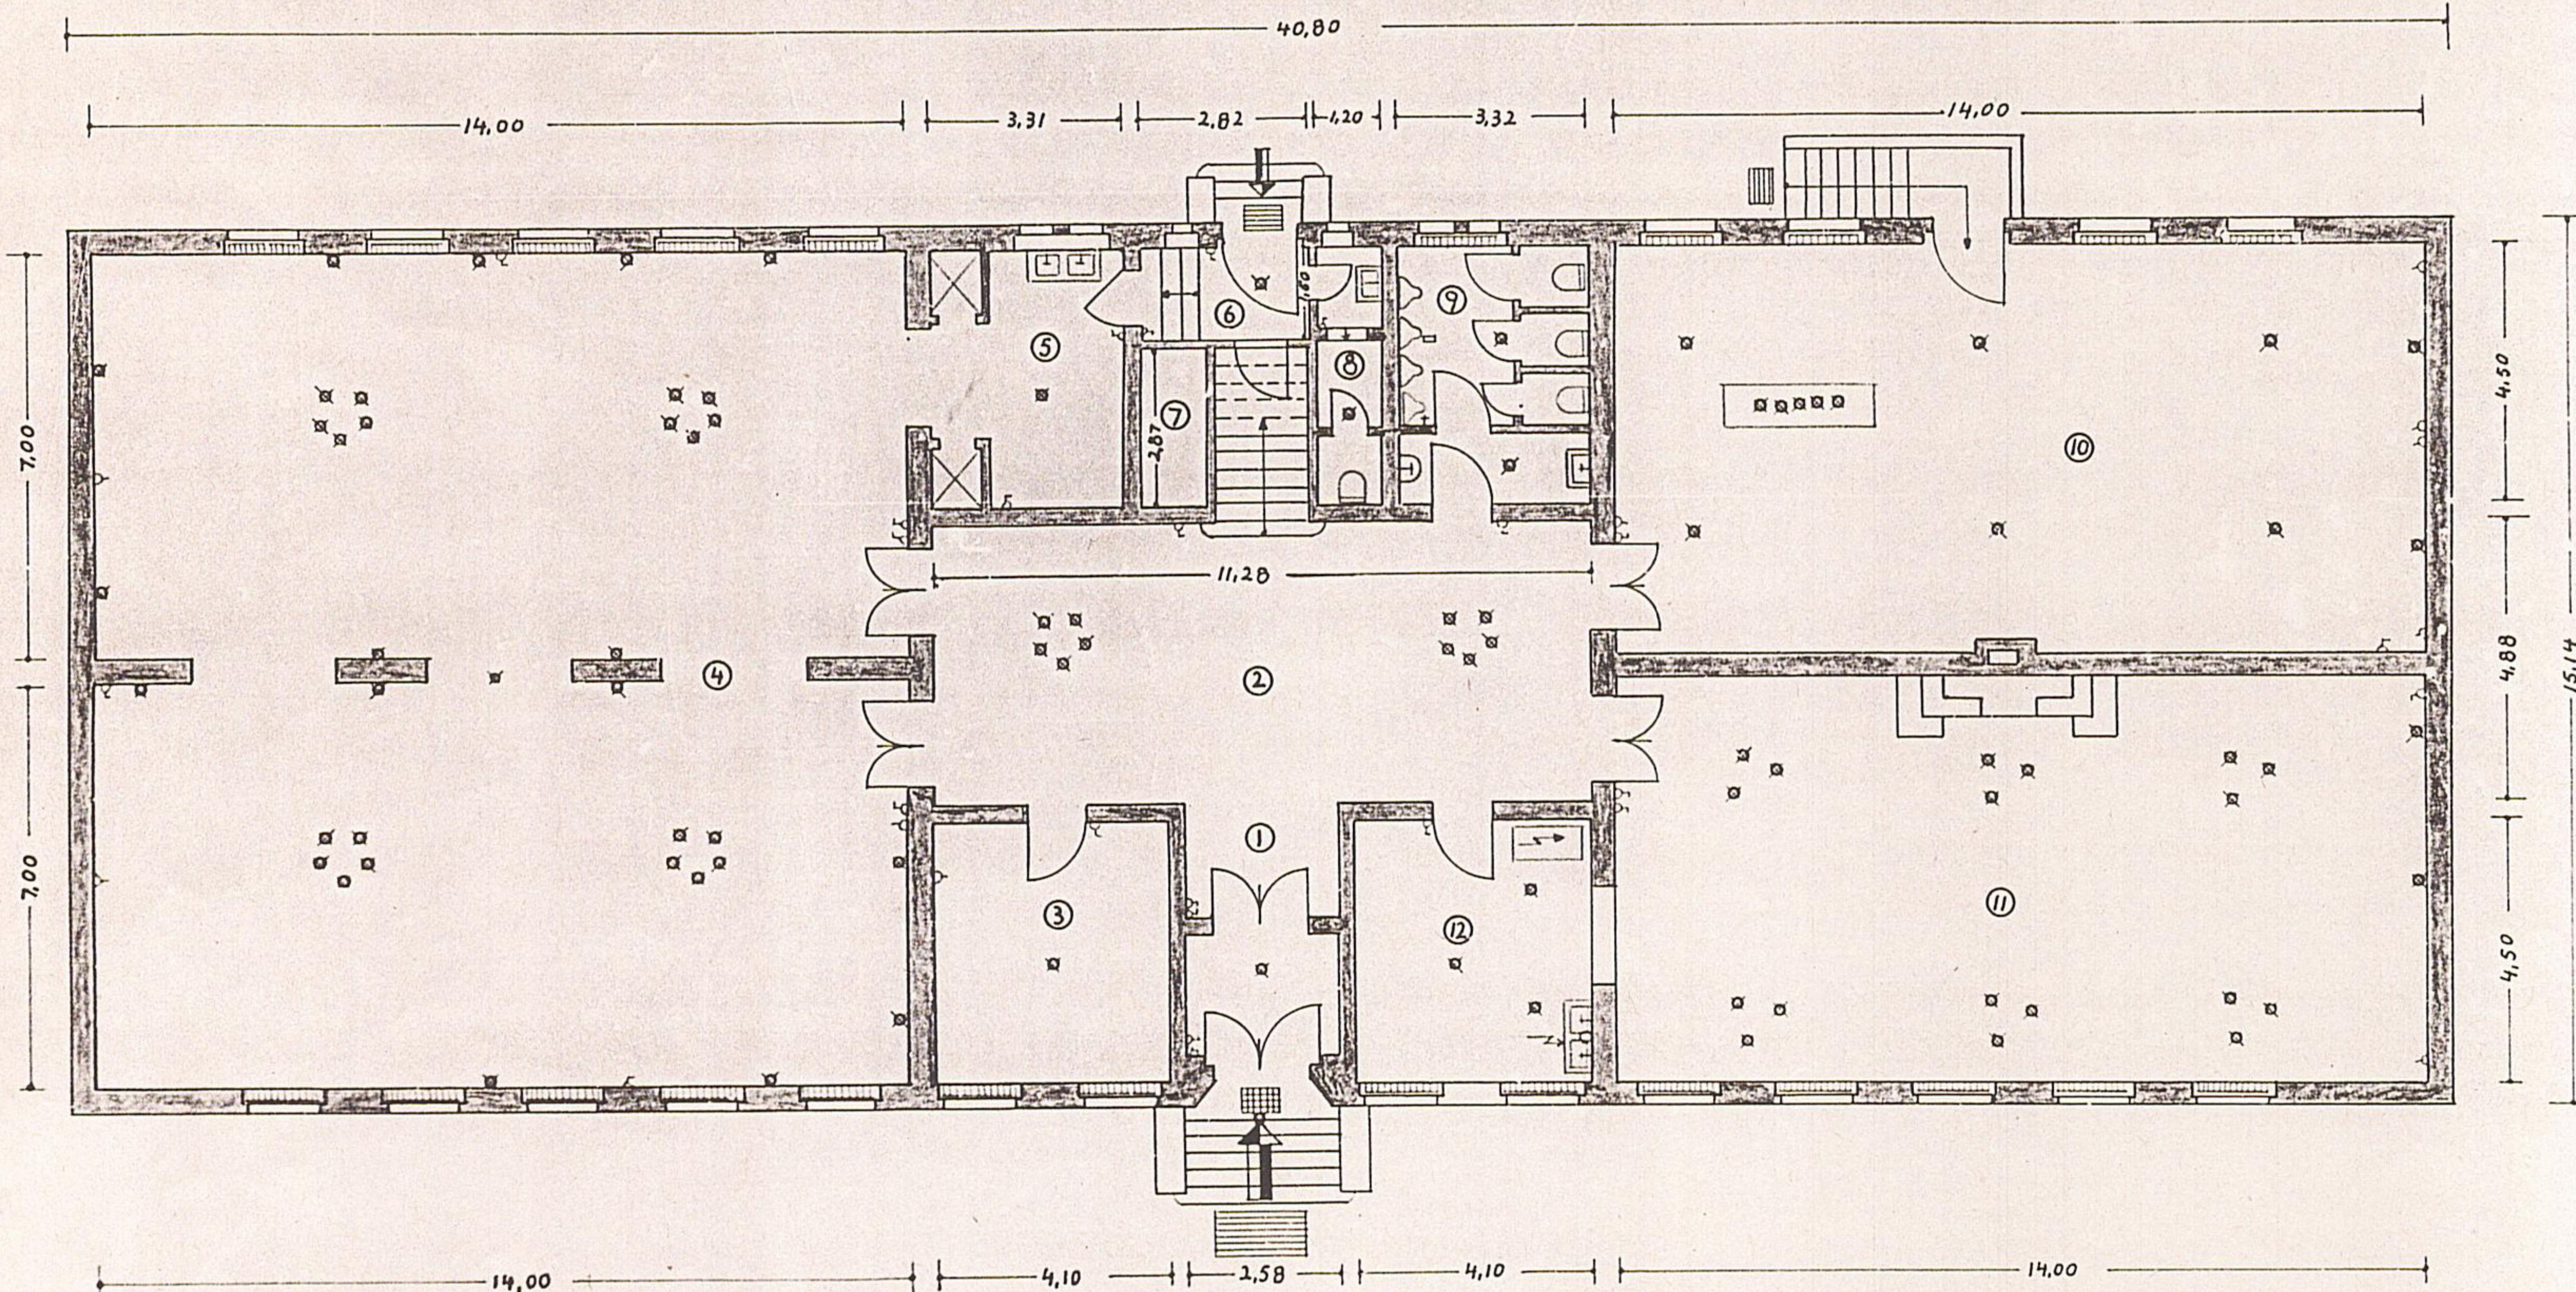

ROOM	m ²
1	11.61
2	55.65
3	18.45
4	196.00
5	14.90
6	4.23
7	8.09
8	5.40
9	14.84
10	98.00
11	98.00
12	18.45

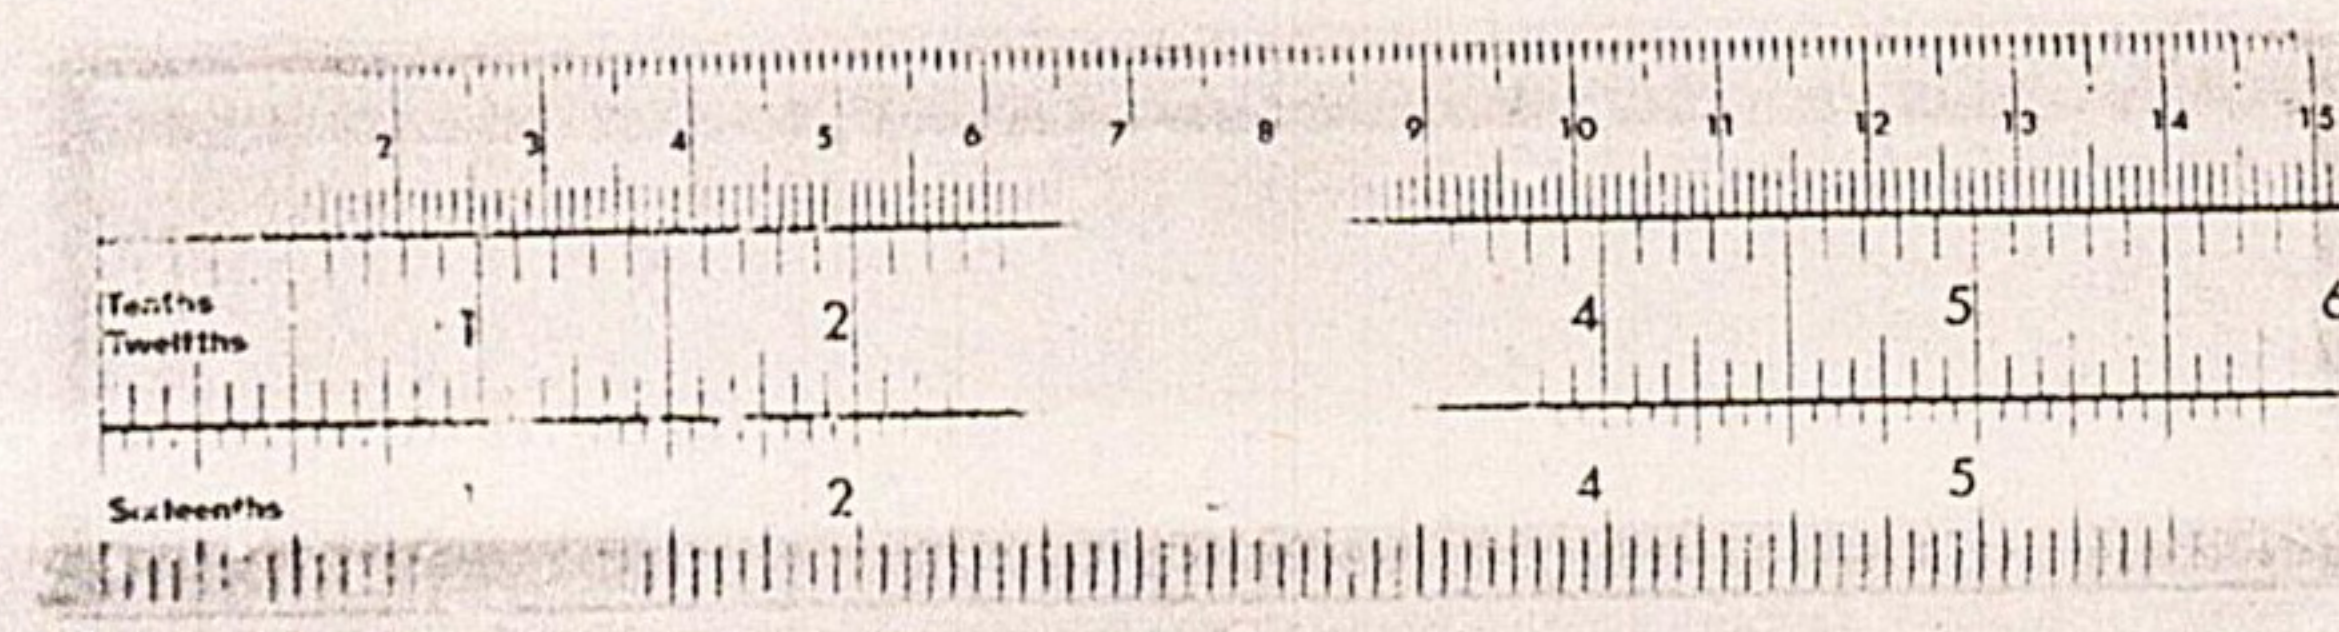

404107 HO/DE 173

SIGN	DATE	REVISIONS	NO
	6.4.59	OP. CHAMELEON WKS INCL	1

DRAWN BY: OFF	HOBART — BARRACKS — DETMOLD BLOCK 42		SCALE 1:100		<i>L. M. Rott.</i> 10.4.59 368 DCRE MAJOR RE		DRWG NO 368 DCRE (WKS) SENNELAGER	
	GROUND — FLOOR		DATE: 6.4.59	CRE PADERBORN	GE DETMOLD	OC UNIT	MED BRANCH HQ DIST	HOB/42/2